



Proposed First Floor Layout

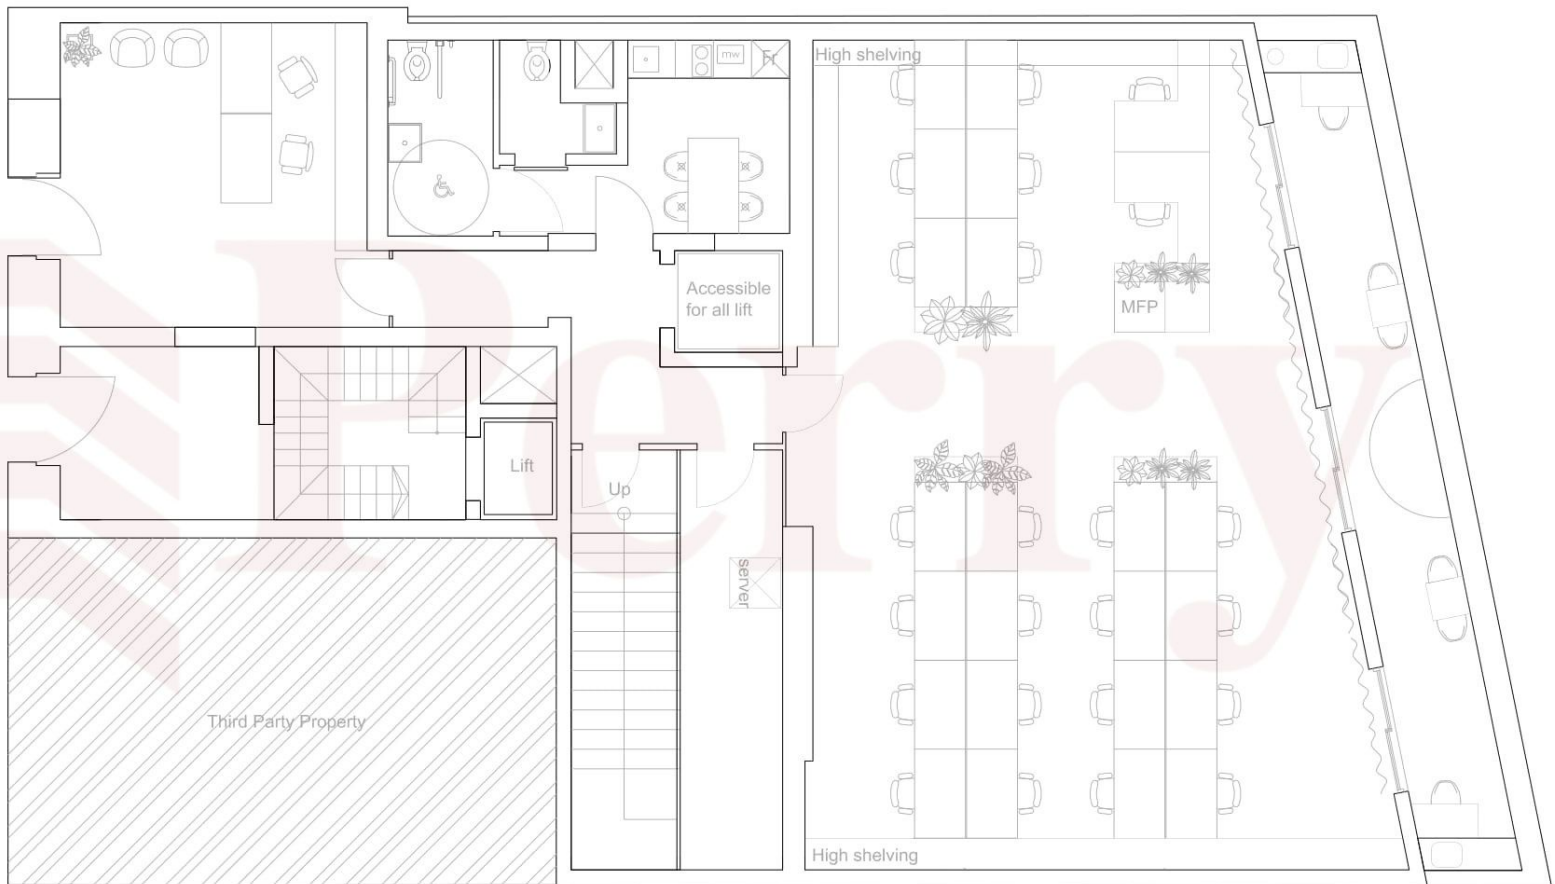

Proposed Ground Floor Layout

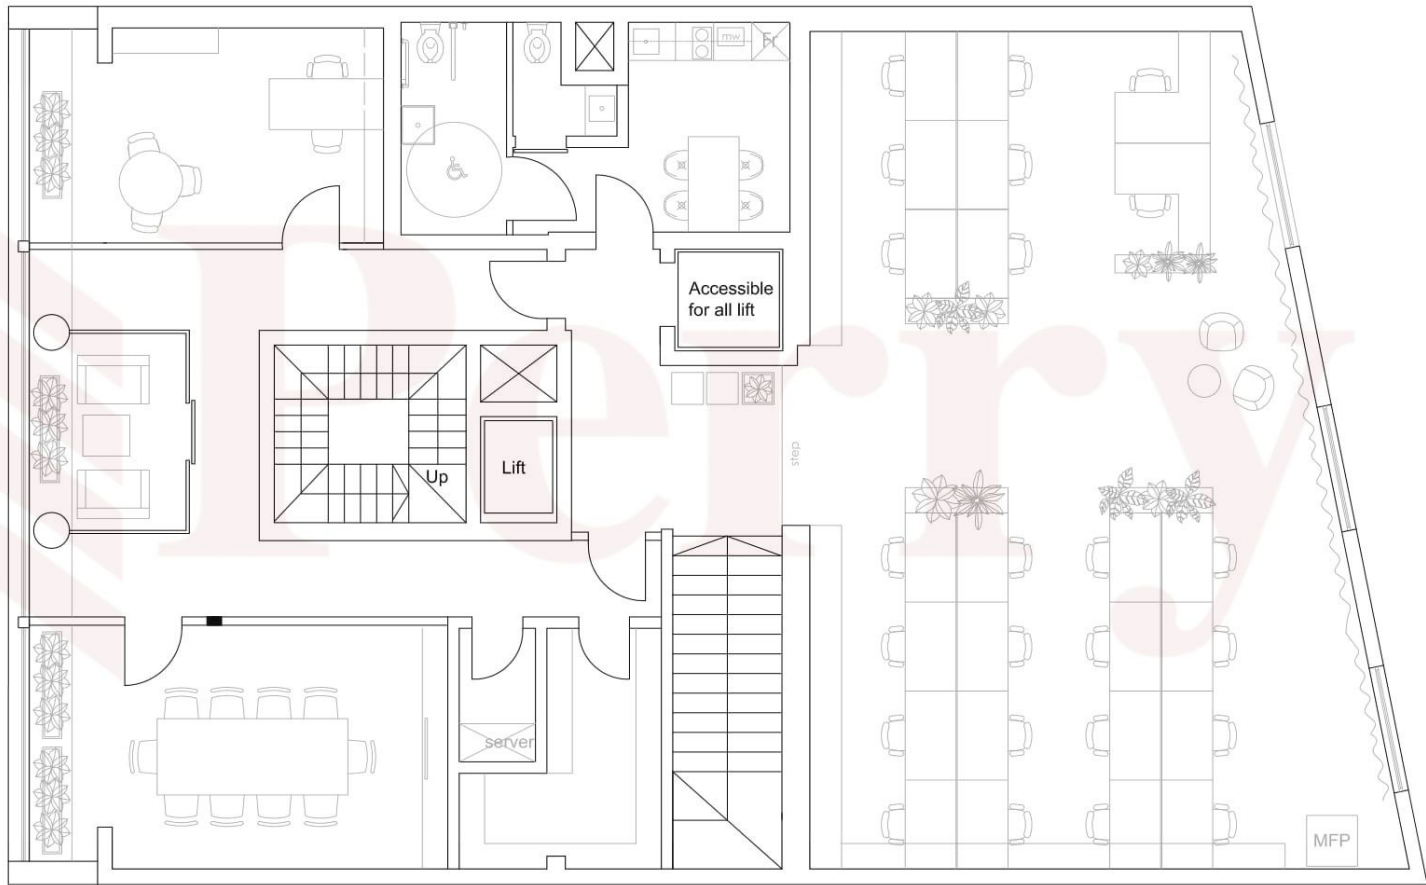

Proposed Second Floor Layout