





Existing Second Floor Level Plan  
Scale 1:100

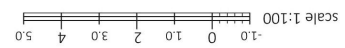

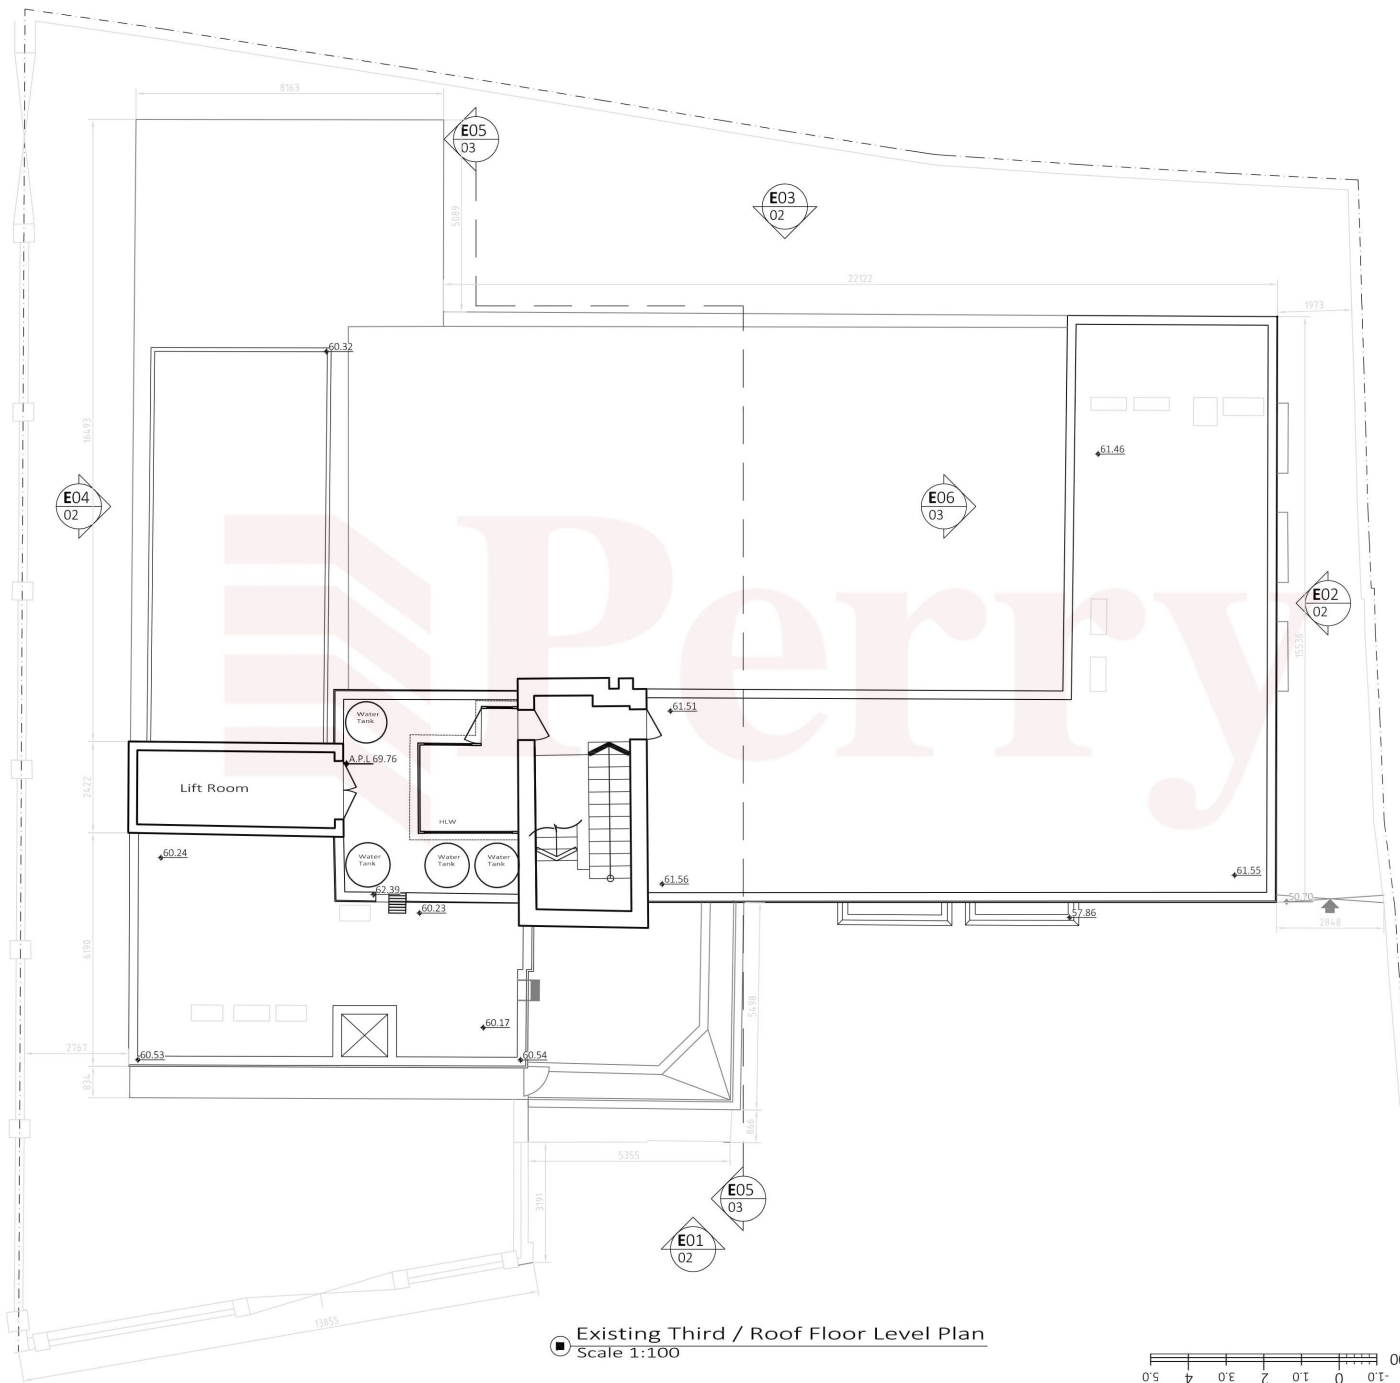



Existing Third / Roof Floor Level Plan  
Scale 1:100

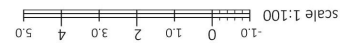

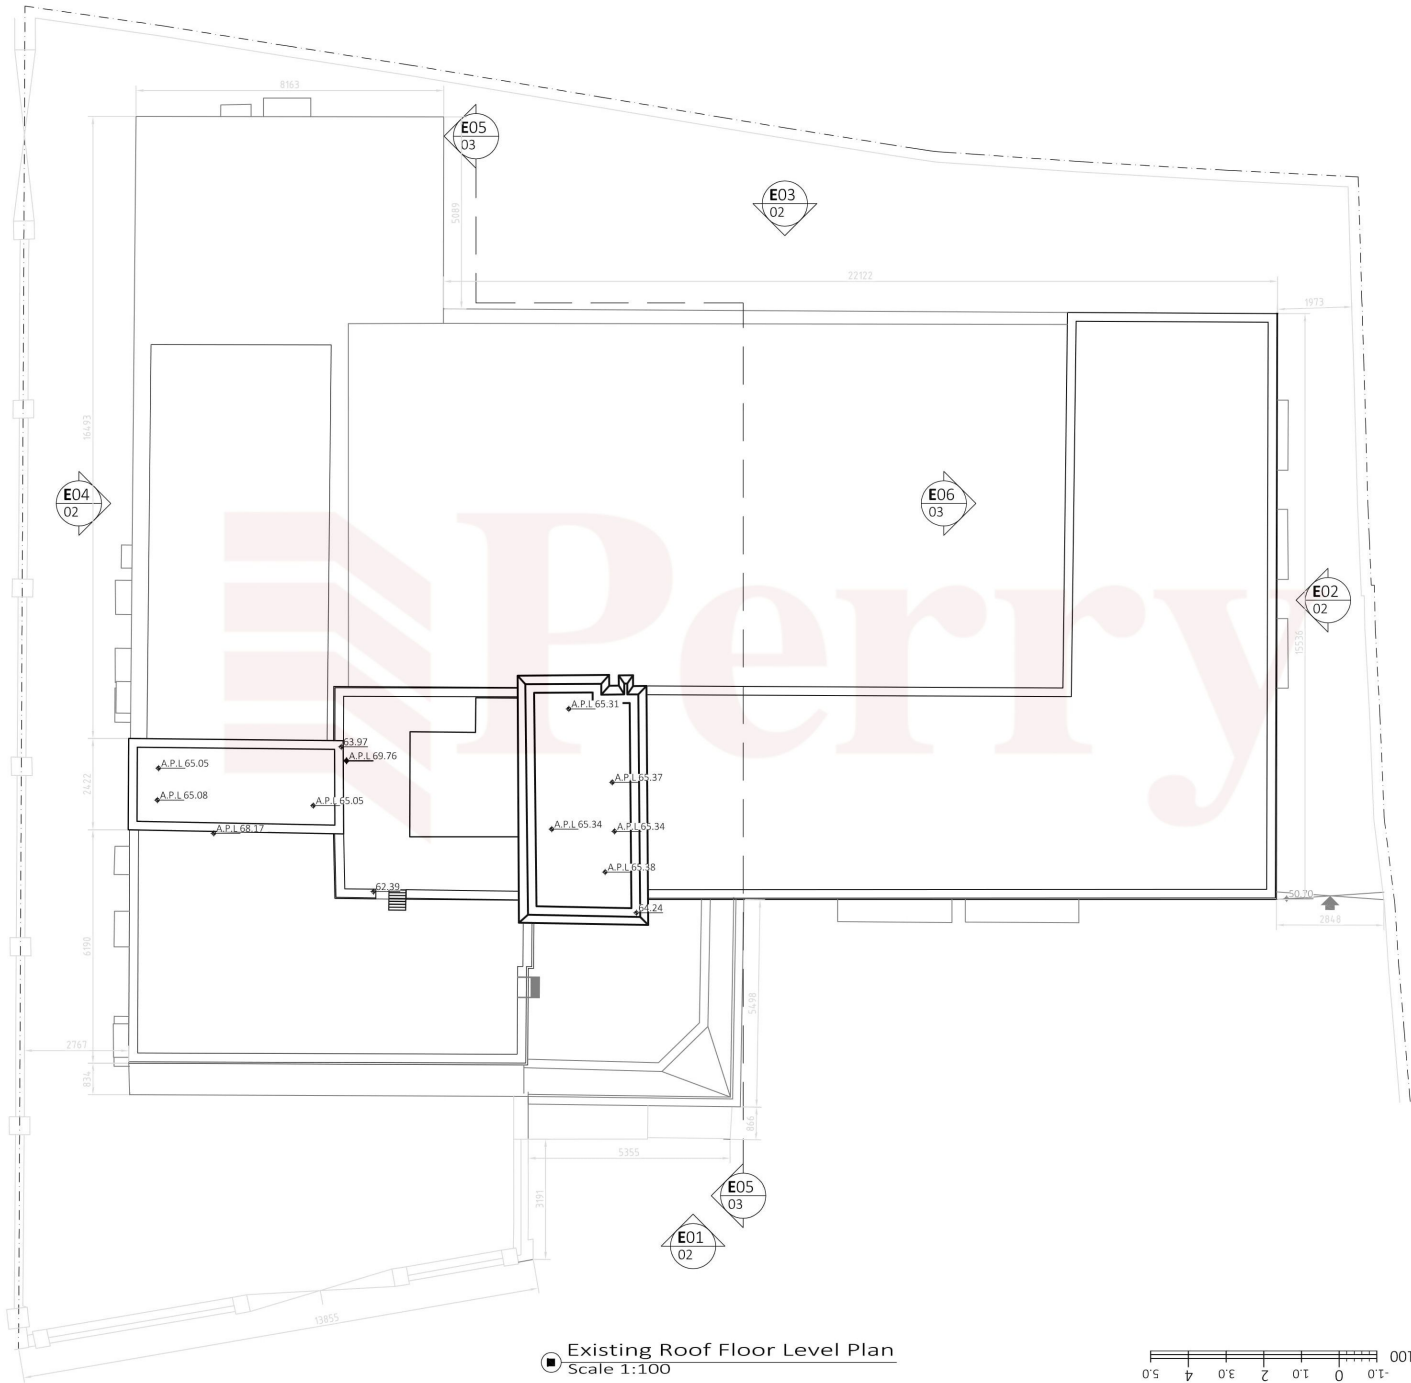


Existing Roof Floor Level Plan  
Scale 1:100

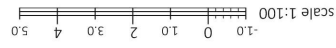


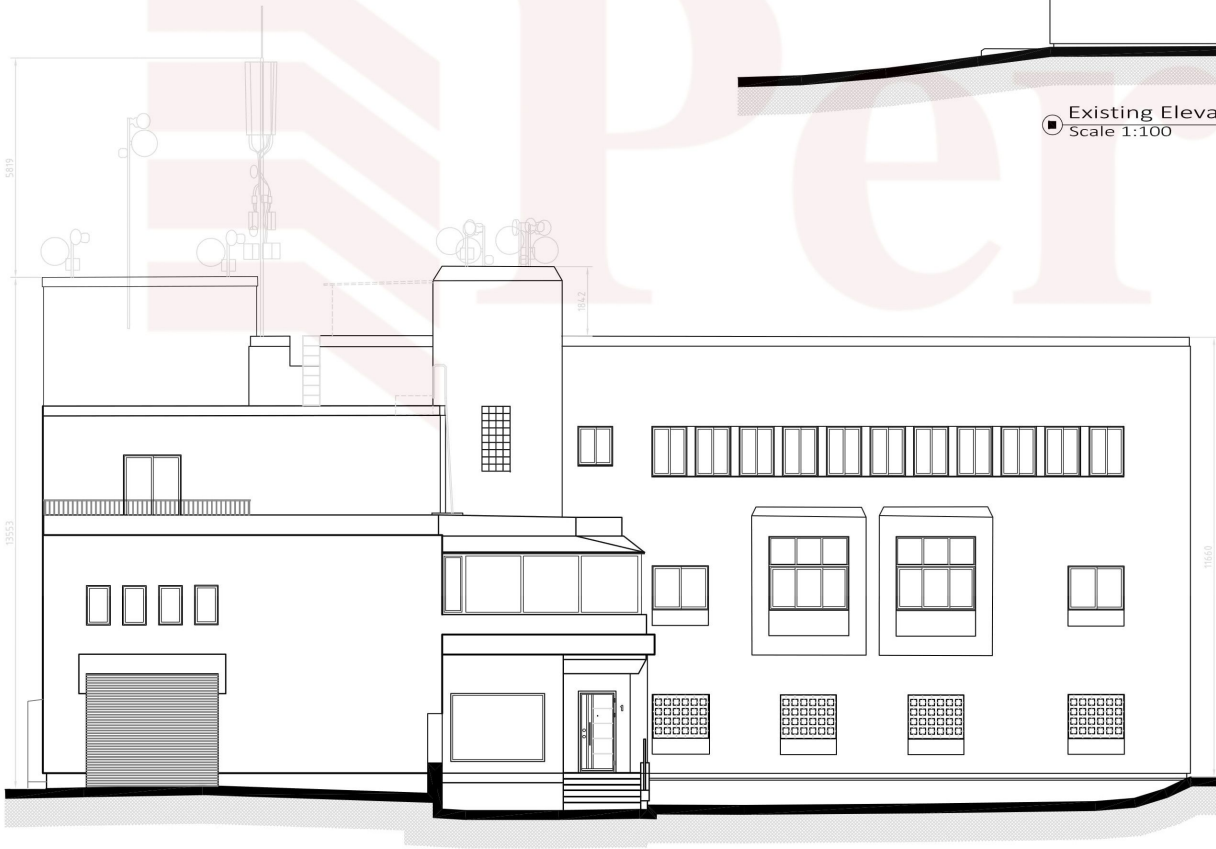


Existing Elevation E01  
Scale 1:100

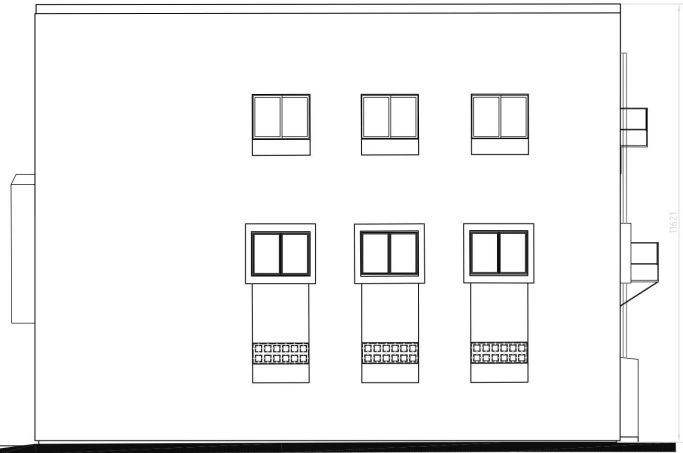


Existing Elevation E02  
Scale 1:100

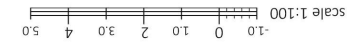

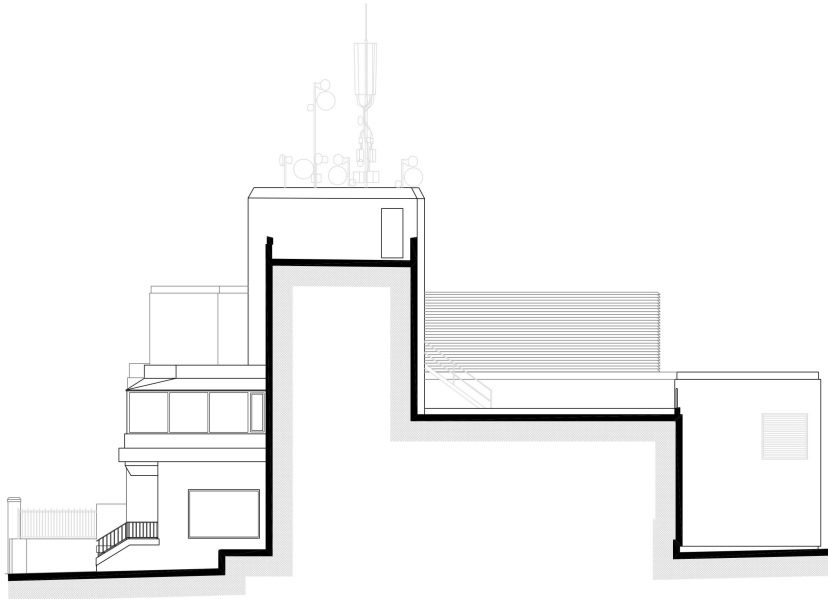


Existing Elevation E05  
Scale 1:100

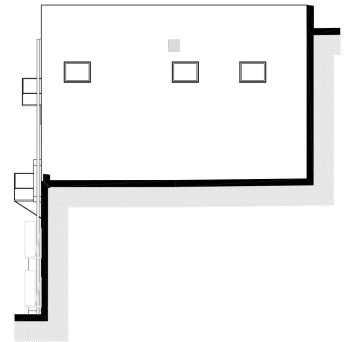

Existing Elevation E06  
Scale 1:100



Existing Elevation E03  
Scale 1:100

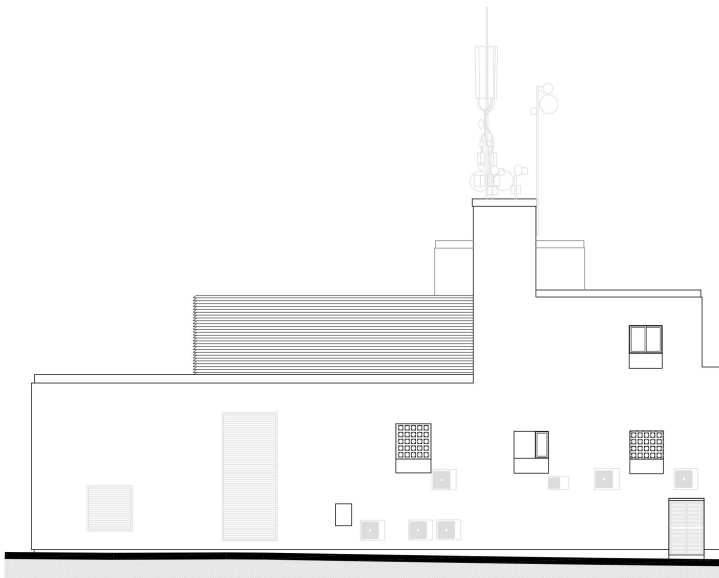

Existing Elevation E04  
Scale 1:100

