


115530
M= 1:30

Data Service
Provider Access

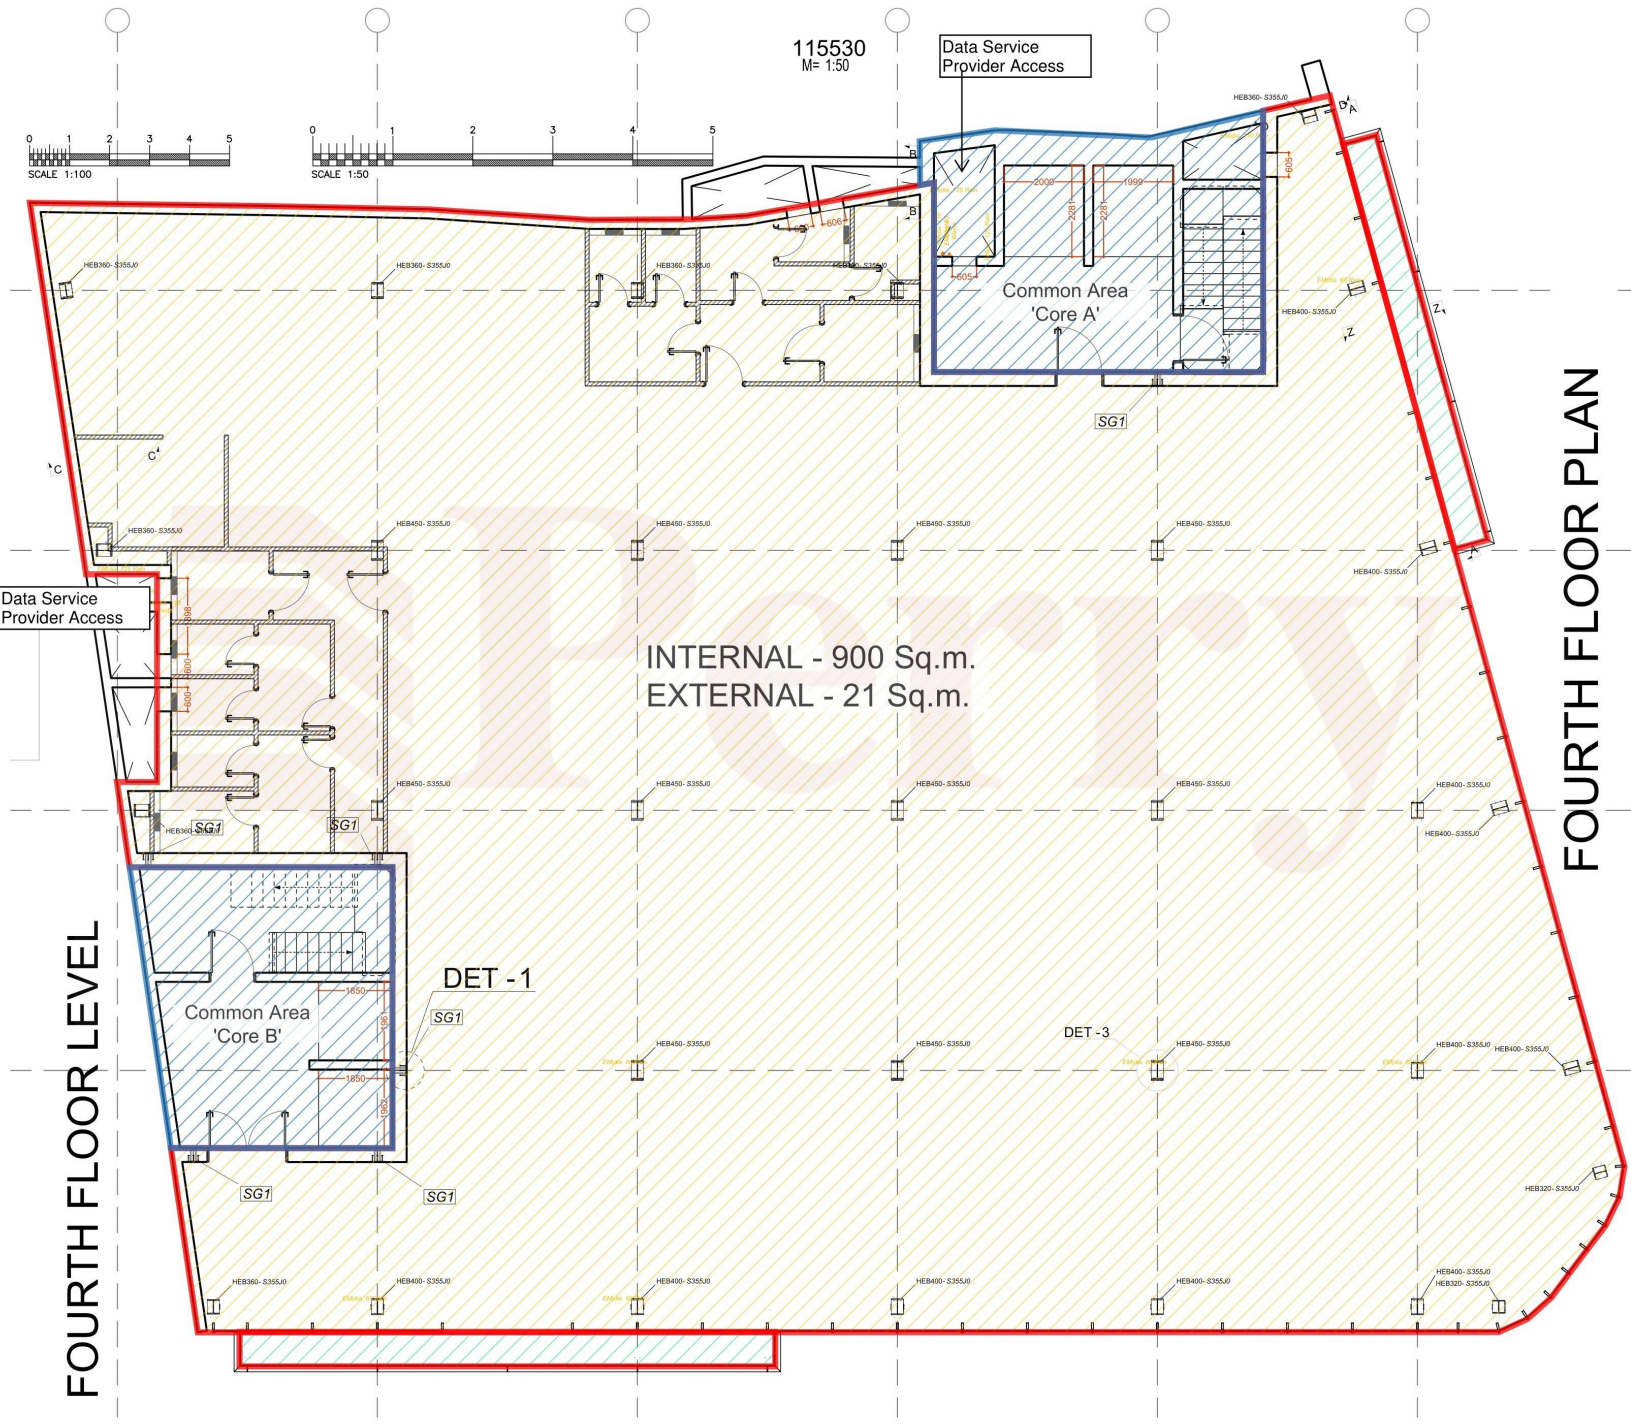

Data Service
Provider Access

INTERNAL - 900 Sq.m.
EXTERNAL - 21 Sq.m.

Common Area
'Core B'

Common Area
'Core A'

DET - 1

DET - 3

FOURTH FLOOR LEVEL

FOURTH FLOOR PLAN