


BALCONY OVER BACK GARDENS

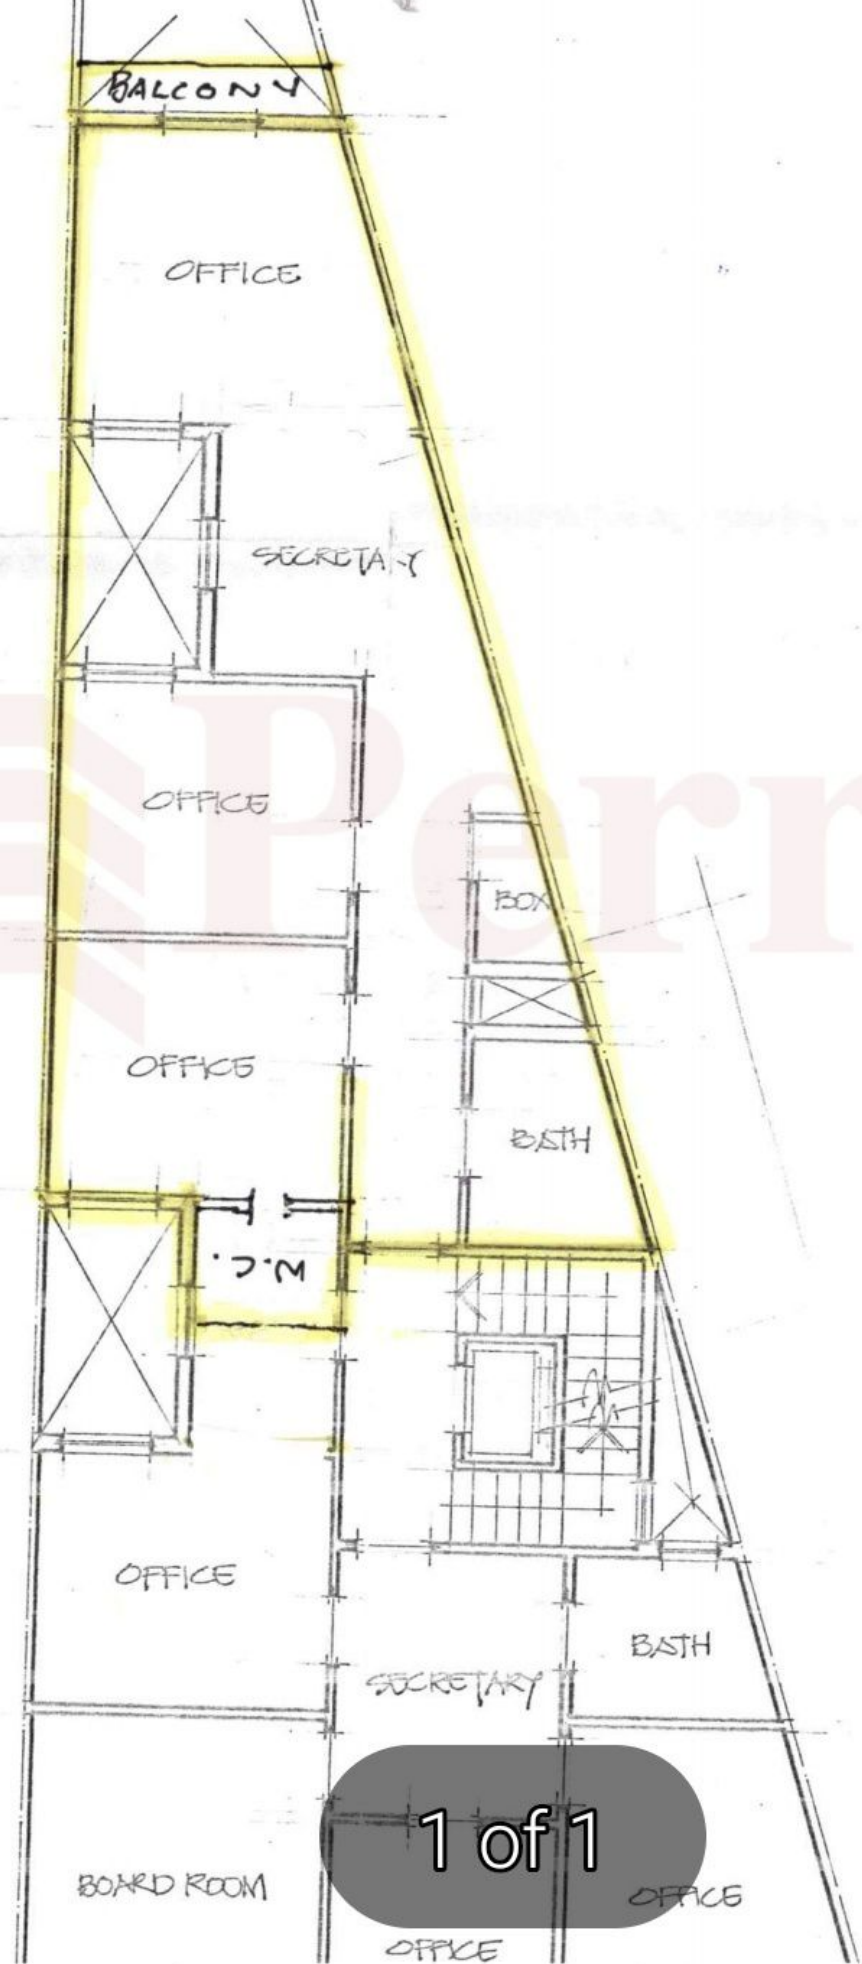

BALCONY

OFFICE

SECRETARY

OFFICE

BOX

OFFICE

BATH

M.C.

OFFICE

SECRETARY

BATH

BOARD ROOM

OFFICE

OFFICE

STREET.

STREET

1:100

1 of 1