


GENERAL NOTES

1. DRAWING INDICATES DESIGN INTENT ONLY.
2. THE CONTRACTOR IS RESPONSIBLE FOR TAKING AND CHECKING ALL DIMENSIONS ON SITE - ALL DIMENSIONS ARE SHOWN IN mm.
3. DO NOT SCALE FROM DRAWINGS.
4. REPORT ALL CONFLICTS OF INFORMATION TO THE DESIGNER.
5. IF IN DOUBT ASK.


SCALE
1:100 @ A4

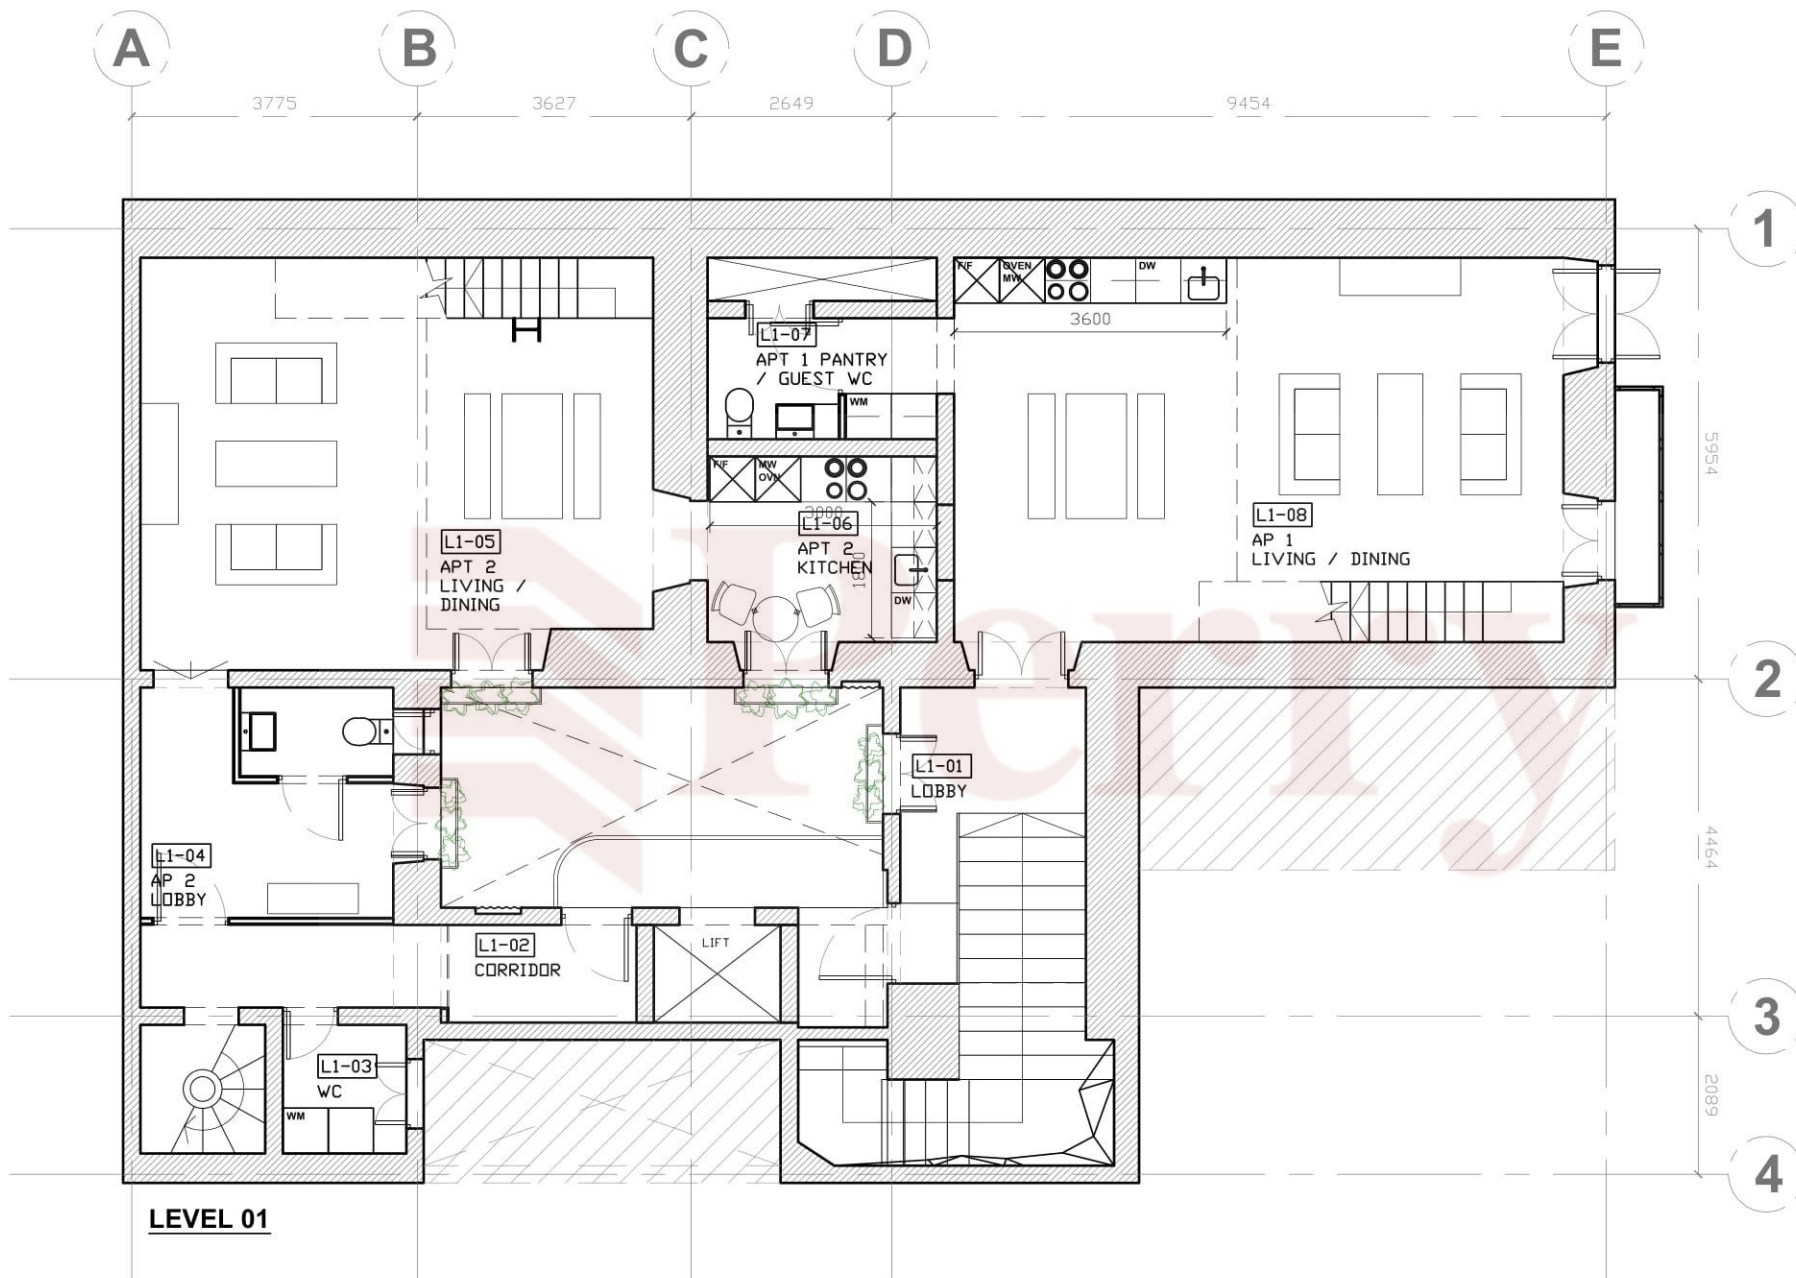


GENERAL NOTES

1. DRAWING INDICATES DESIGN INTENT ONLY.
2. THE CONTRACTOR IS RESPONSIBLE FOR TAKING AND CHECKING ALL DIMENSIONS ON SITE - ALL DIMENSIONS ARE SHOWN IN mm.
3. DO NOT SCALE FROM DRAWINGS.
4. REPORT ALL CONFLICTS OF INFORMATION TO THE DESIGNER.
5. IF IN DOUBT ASK.

SCALE
1:100 @ A4

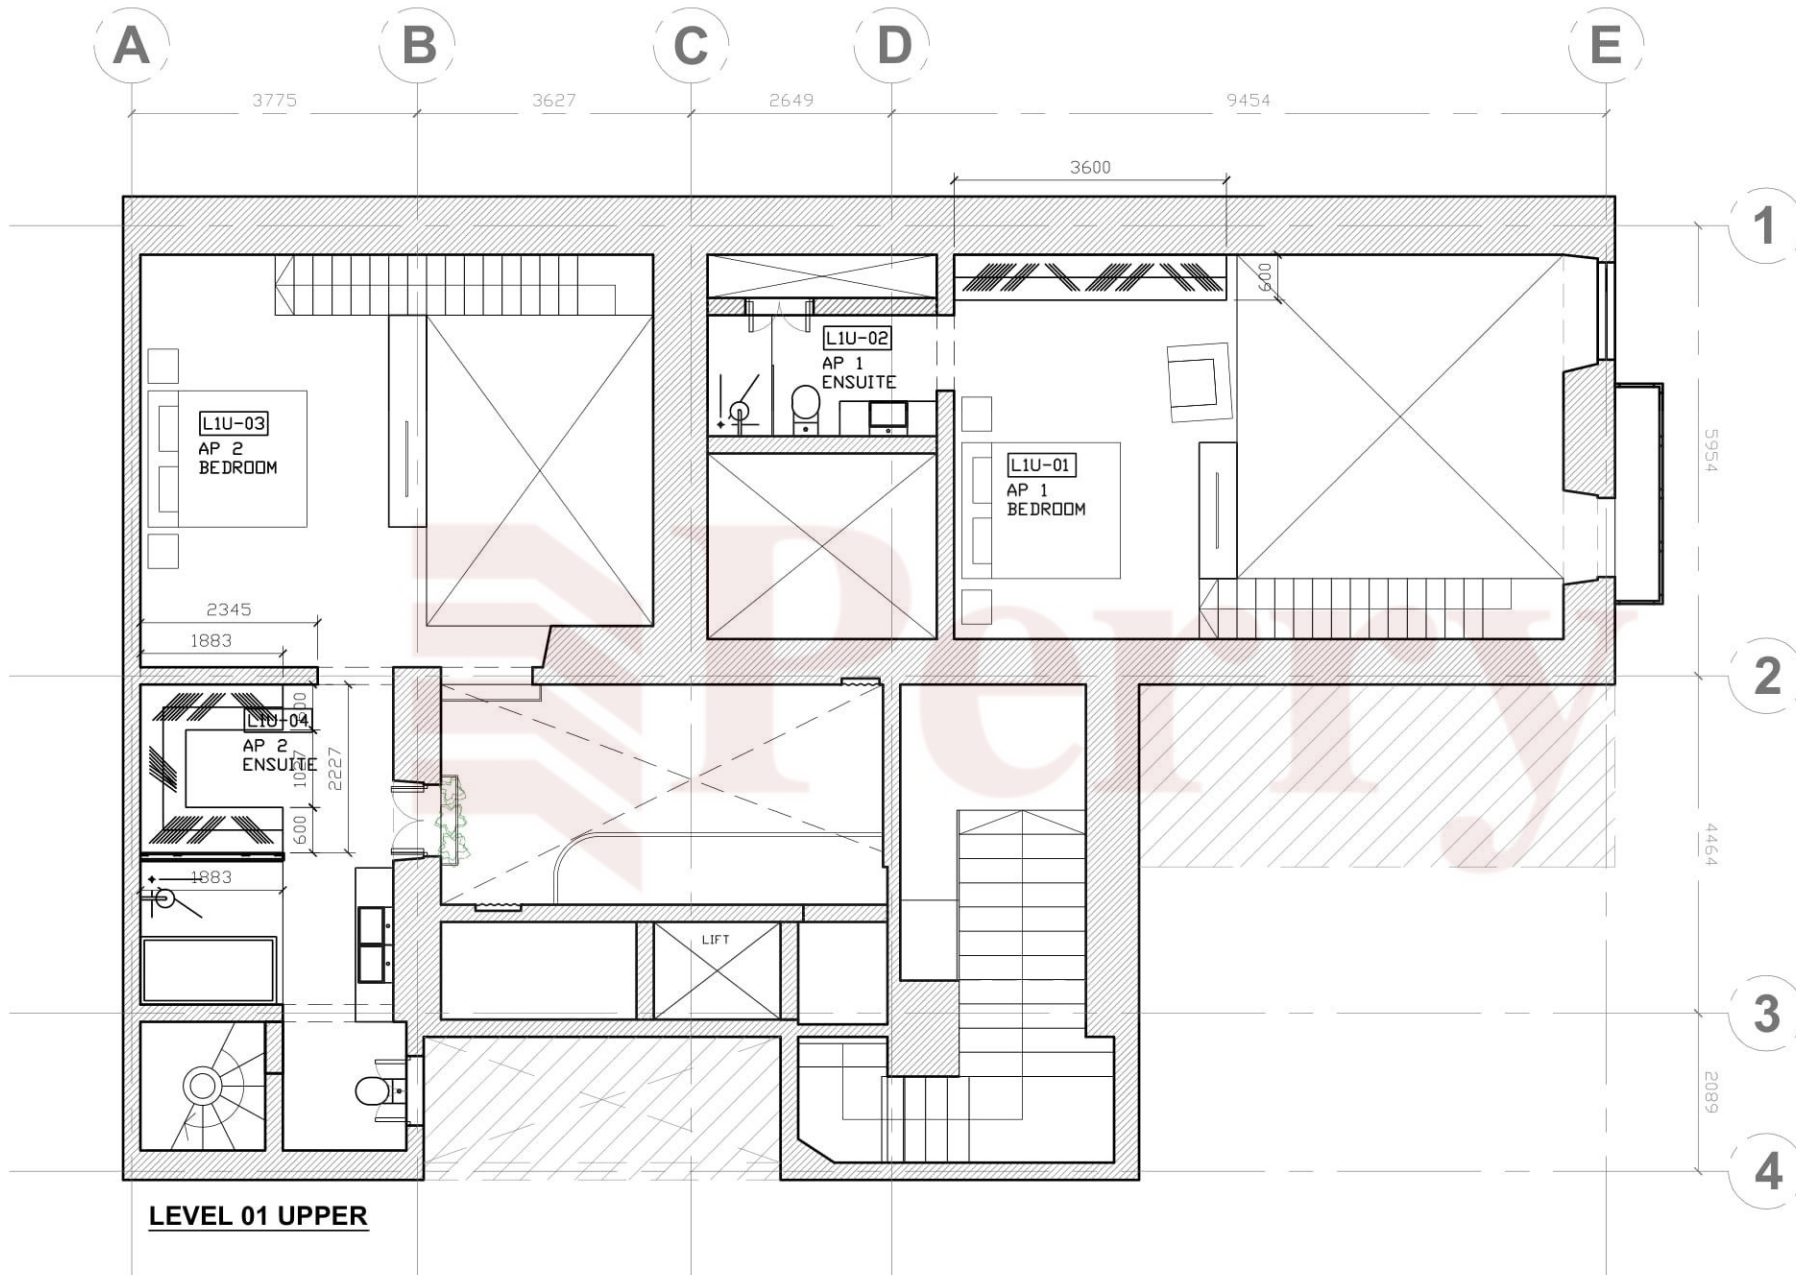


SCALE
1:100 @ A4

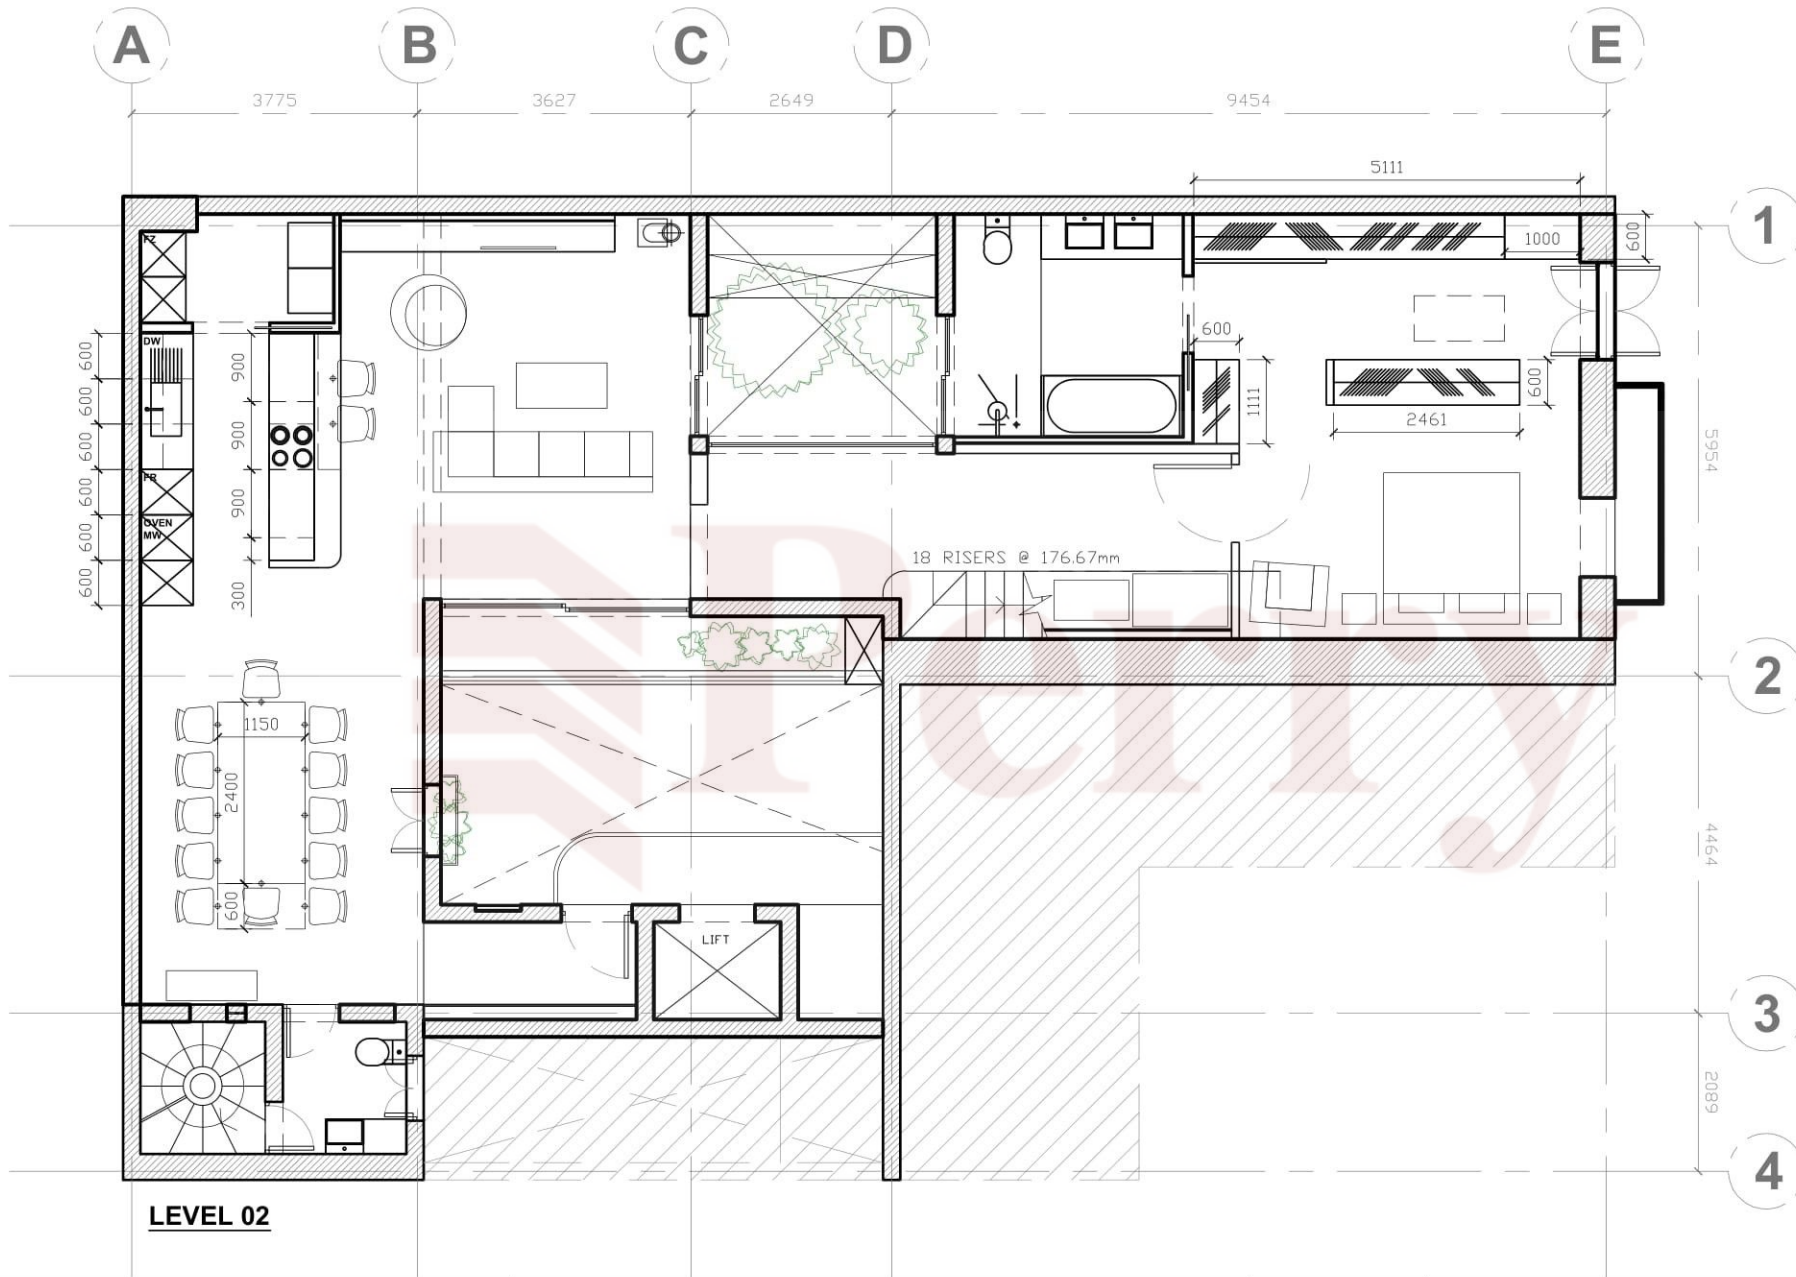

GENERAL NOTES

1. DRAWING INDICATES DESIGN INTENT ONLY.
2. THE CONTRACTOR IS RESPONSIBLE FOR TAKING AND CHECKING ALL DIMENSIONS ON SITE - ALL DIMENSIONS ARE SHOWN IN mm.
3. DO NOT SCALE FROM DRAWINGS.
4. REPORT ALL CONFLICTS OF INFORMATION TO THE DESIGNER.
5. IF IN DOUBT ASK.


SCALE
1:100 @ A4

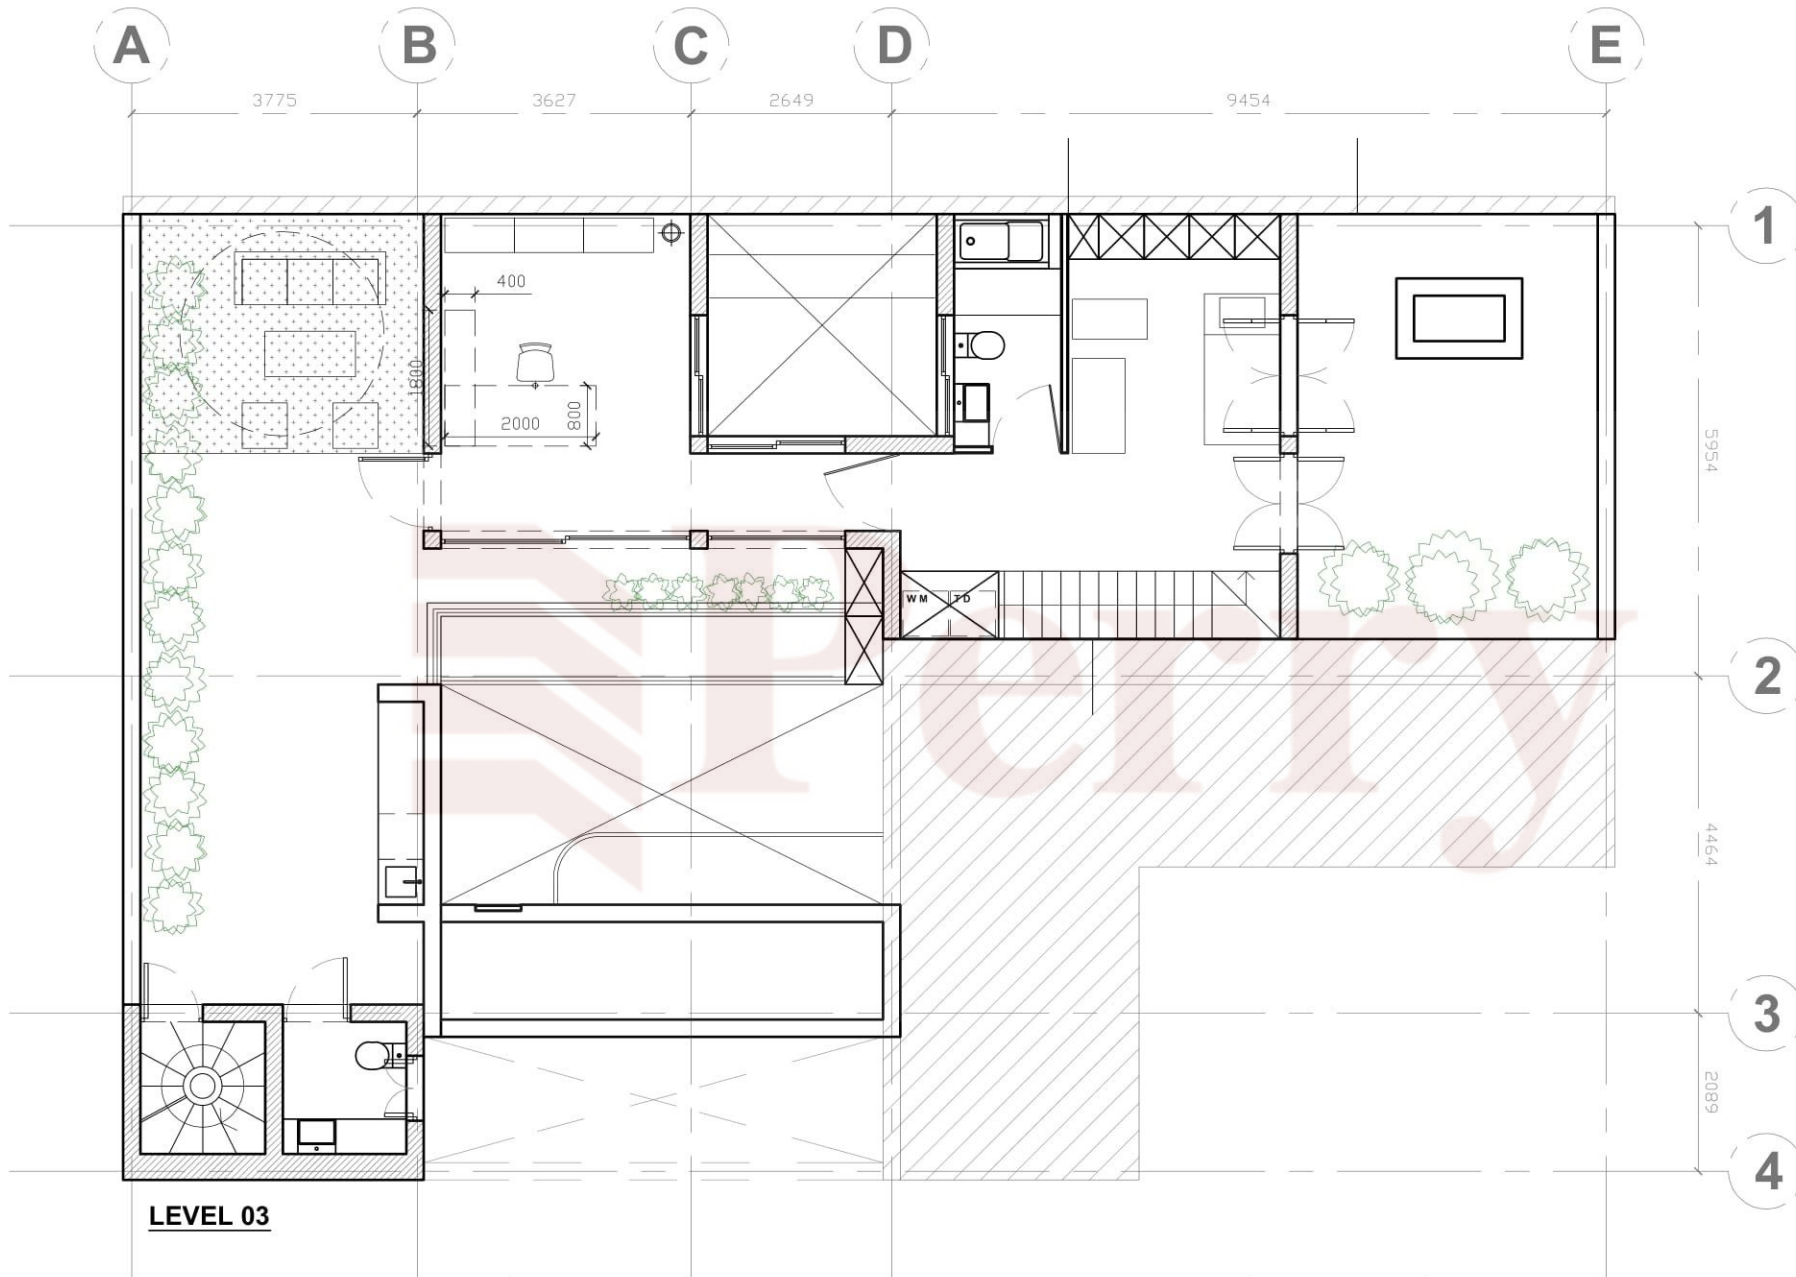

GENERAL NOTES

1. DRAWING INDICATES DESIGN INTENT ONLY.
2. THE CONTRACTOR IS RESPONSIBLE FOR TAKING AND CHECKING ALL DIMENSIONS ON SITE - ALL DIMENSIONS ARE SHOWN IN mm.
3. DO NOT SCALE FROM DRAWINGS.
4. REPORT ALL CONFLICTS OF INFORMATION TO THE DESIGNER.
5. IF IN DOUBT ASK.


SCALE
1:100 @ A4

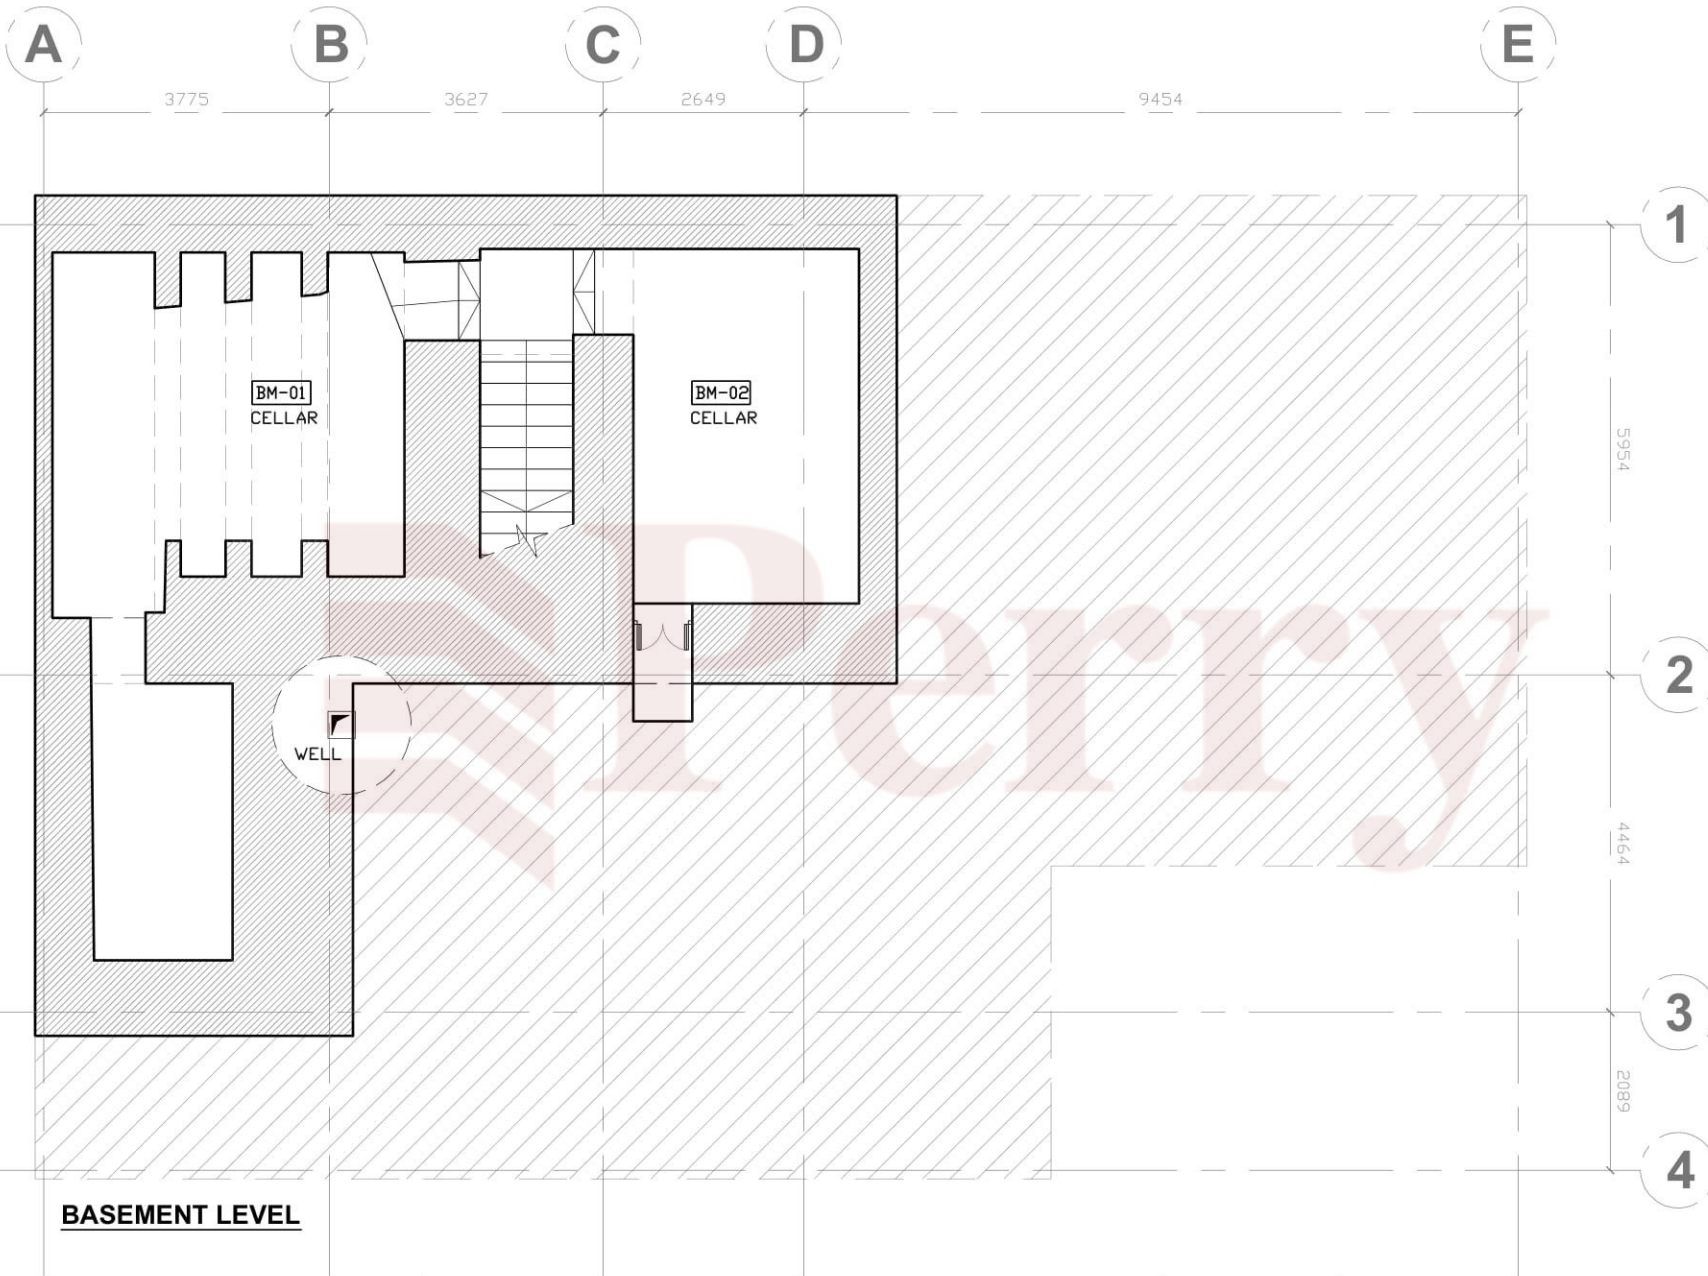

GENERAL NOTES

1. DRAWING INDICATES DESIGN INTENT ONLY.
2. THE CONTRACTOR IS RESPONSIBLE FOR TAKING AND CHECKING ALL DIMENSIONS ON SITE - ALL DIMENSIONS ARE SHOWN IN mm.
3. DO NOT SCALE FROM DRAWINGS.
4. REPORT ALL CONFLICTS OF INFORMATION TO THE DESIGNER.
5. IF IN DOUBT ASK.

SCALE
1:100 @ A4

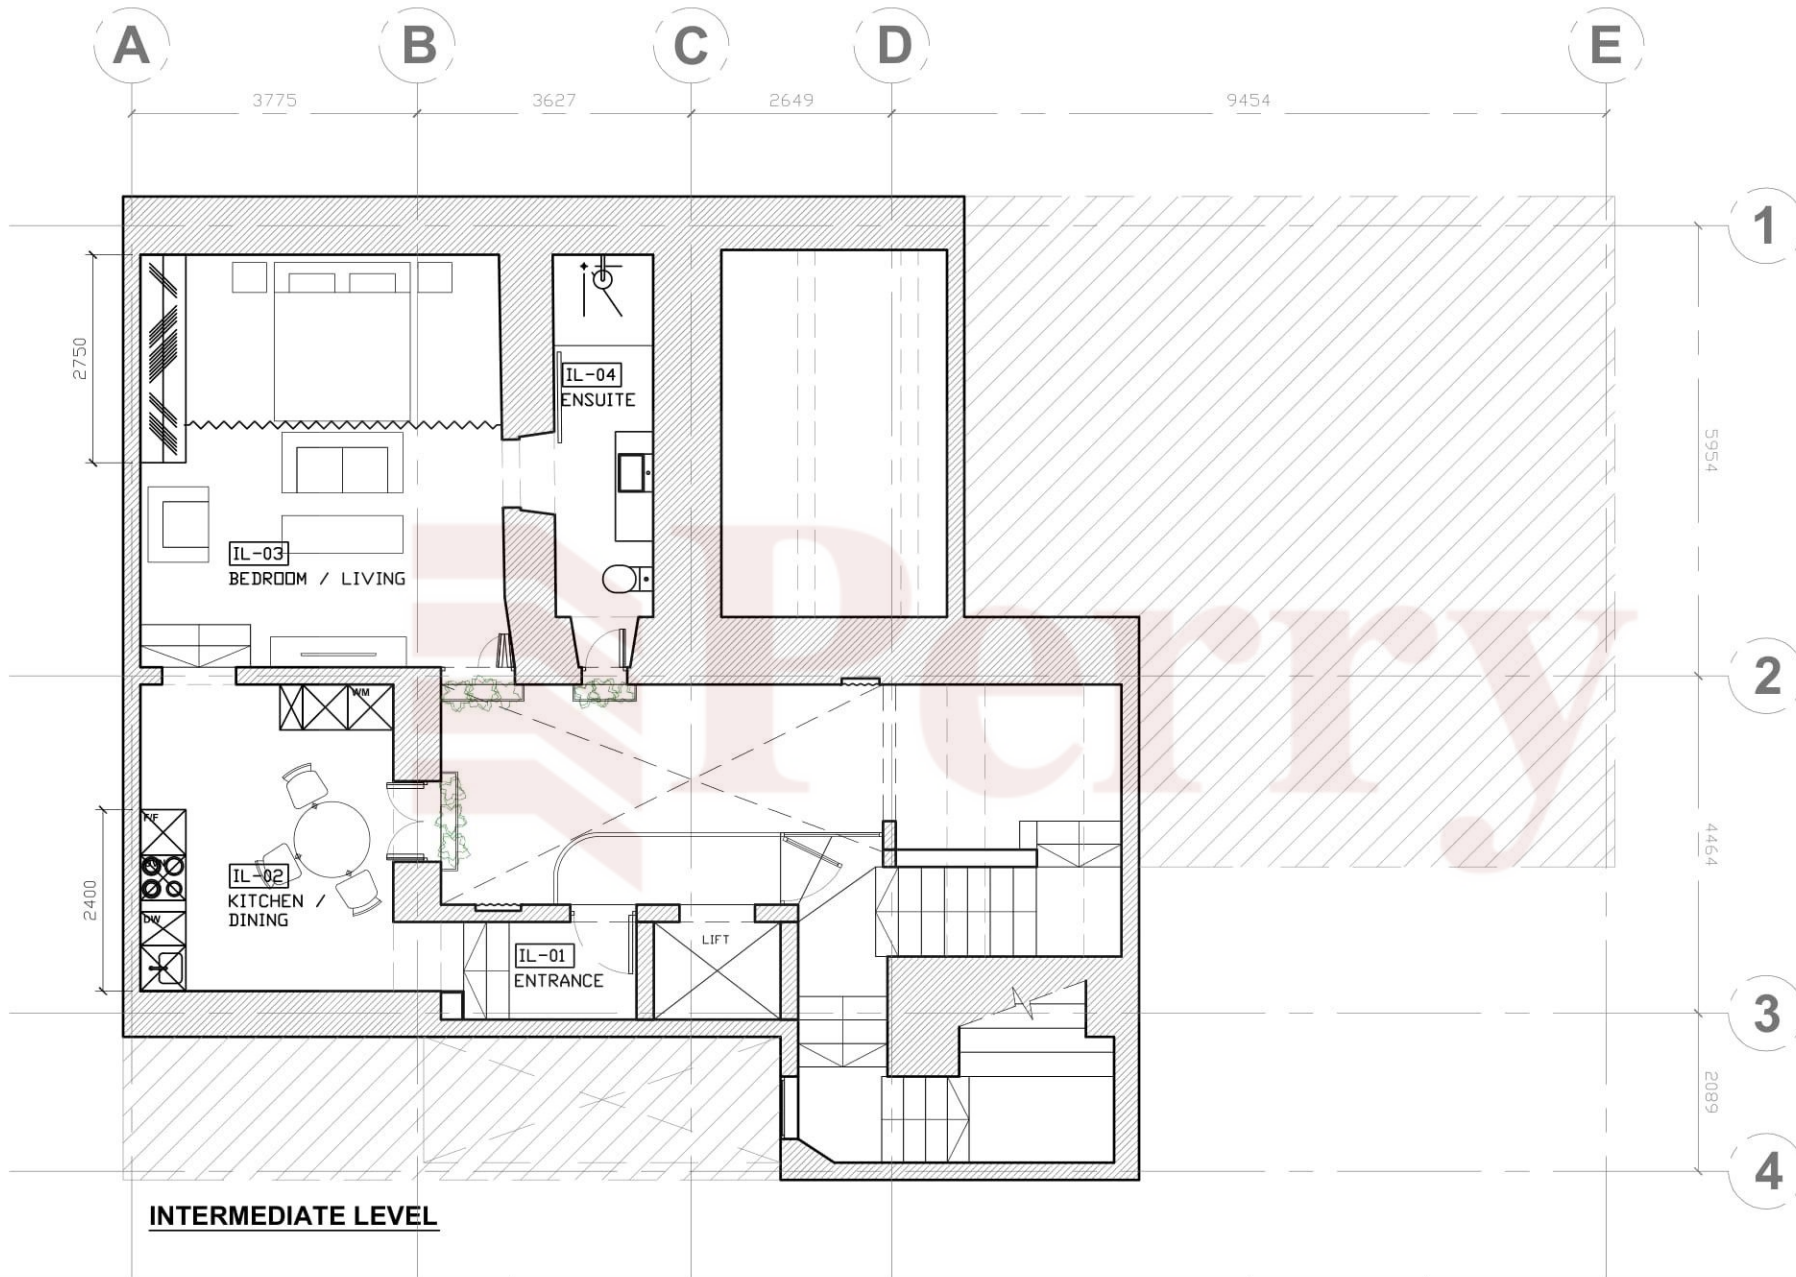

GENERAL NOTES

1. DRAWING INDICATES DESIGN INTENT ONLY.
2. THE CONTRACTOR IS RESPONSIBLE FOR TAKING AND CHECKING ALL DIMENSIONS ON SITE - ALL DIMENSIONS ARE SHOWN IN mm.
3. DO NOT SCALE FROM DRAWINGS.
4. REPORT ALL CONFLICTS OF INFORMATION TO THE DESIGNER.
5. IF IN DOUBT ASK.

SCALE
1:100 @ A4