

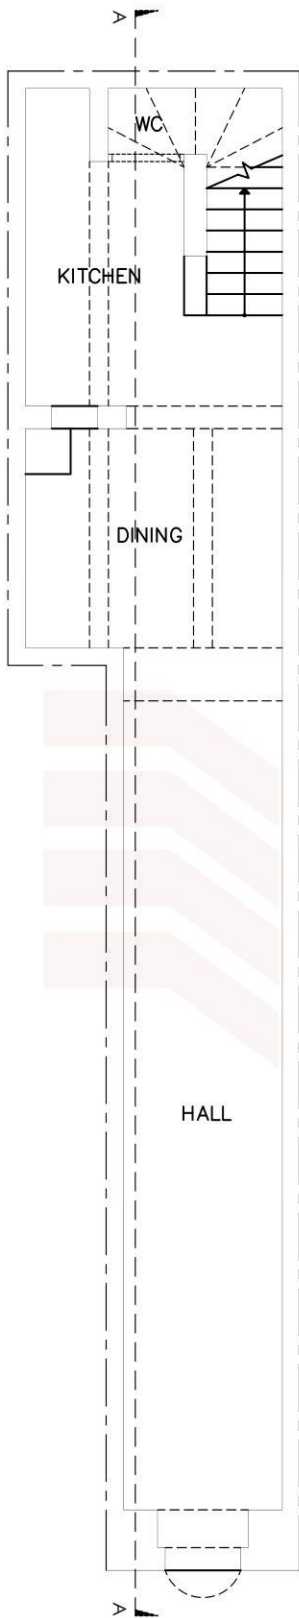


EXISTING ELEVATION  
scale 1:100

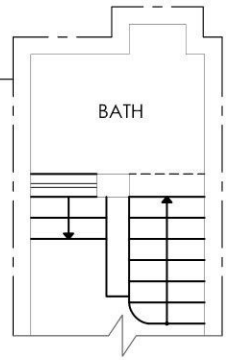

EXISTING GROUND FLOOR LEVEL  
scale 1:100

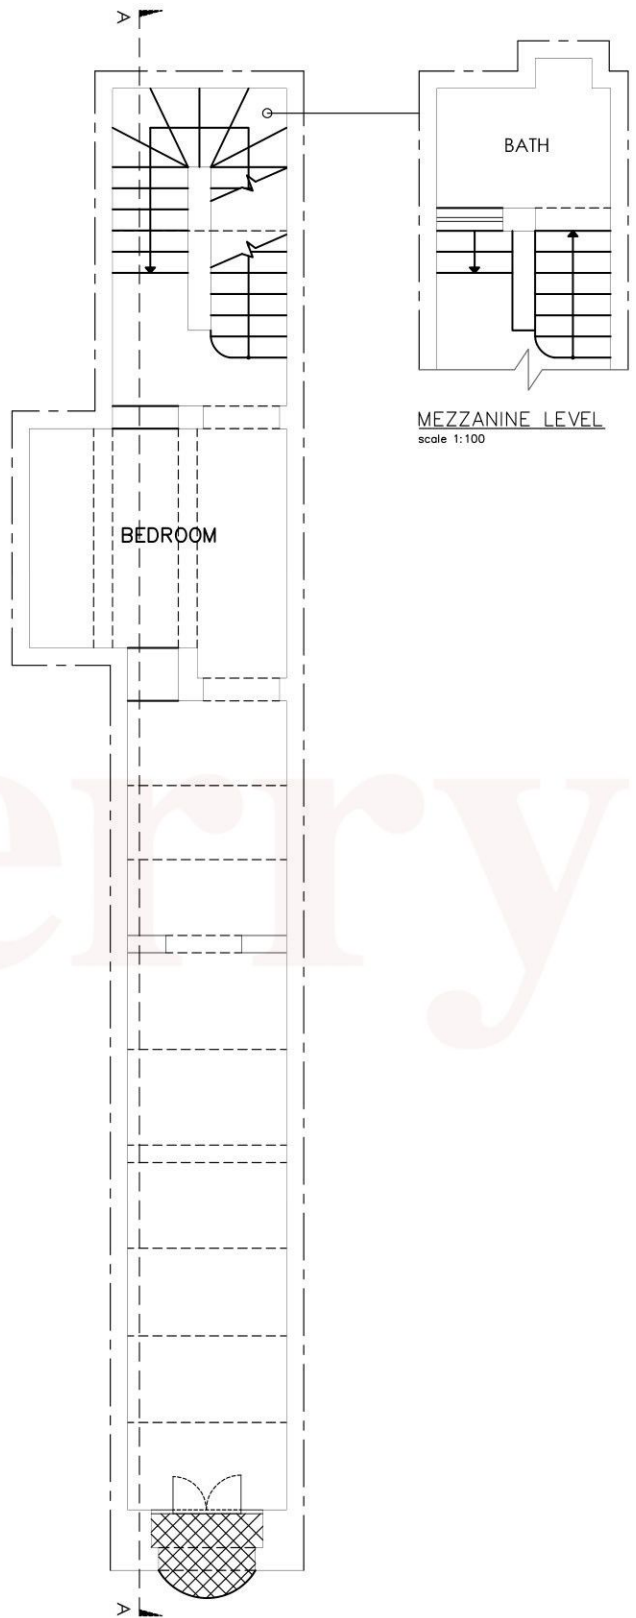

MEZZANINE LEVEL  
scale 1:100

EXISTING FIRST FLOOR LEVEL  
scale 1:100