




Triq

THIRD FLOOR

CLIENT	PROJECT TITLE
DESIGNED	DRAWING TITLE
DRAWN BY	LOCATION
SCALE	DRAWING NO.
DATE	

A3 | 1:100

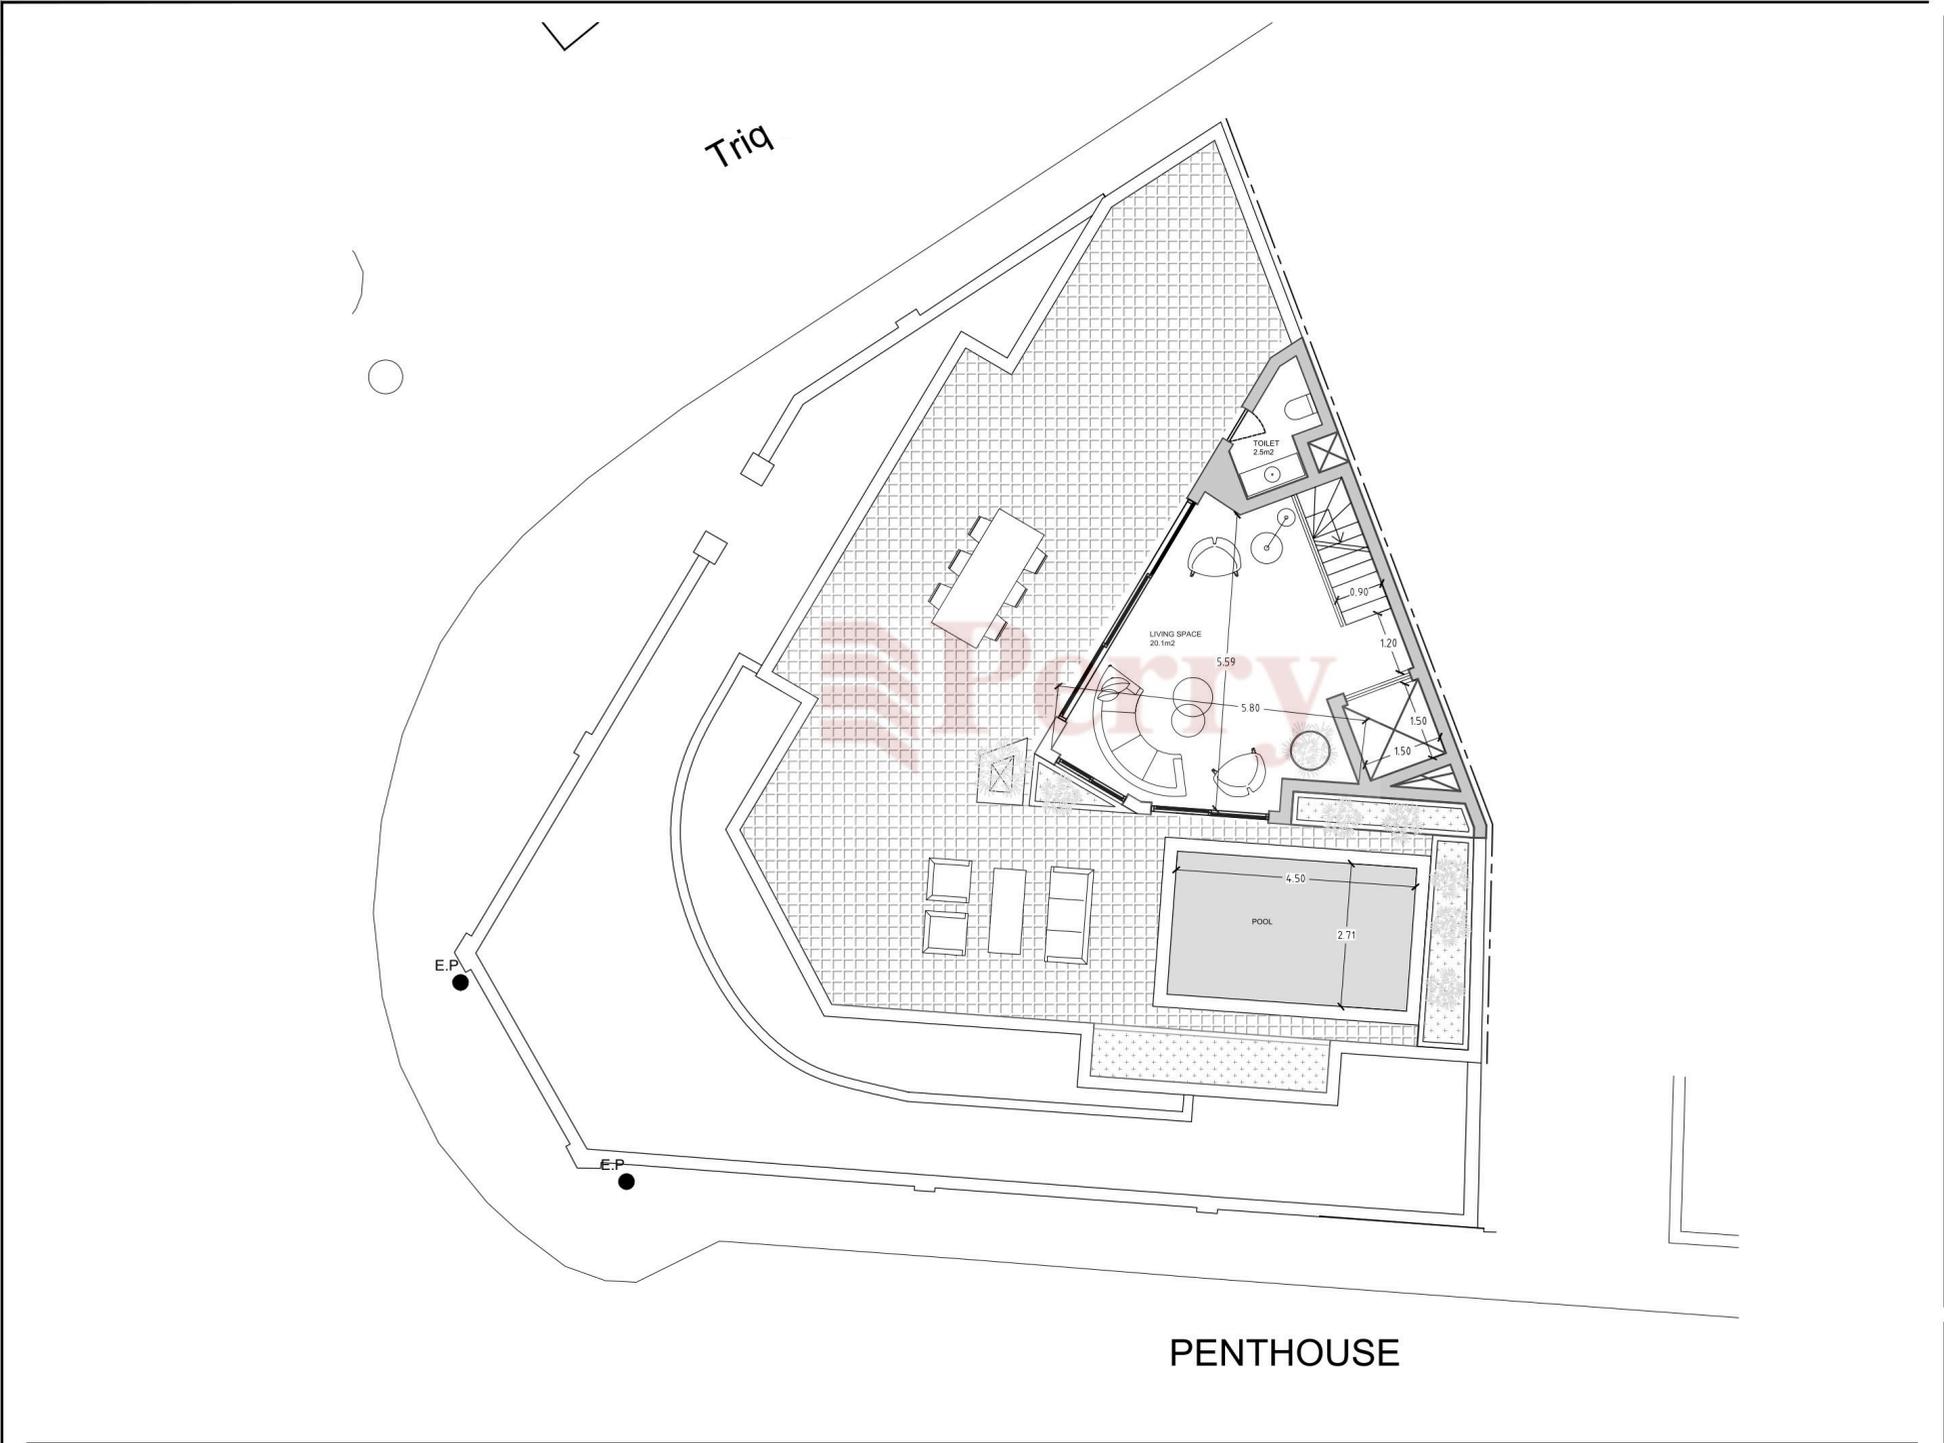

PENTHOUSE

PROJECT TITLE
 DRAWING TITLE
 LOCATION
 DRAWING NO.

CLIENT
 DESIGNED
 DRAWN BY
 SCALE A3 | 1:100
 DATE