





NOTES:

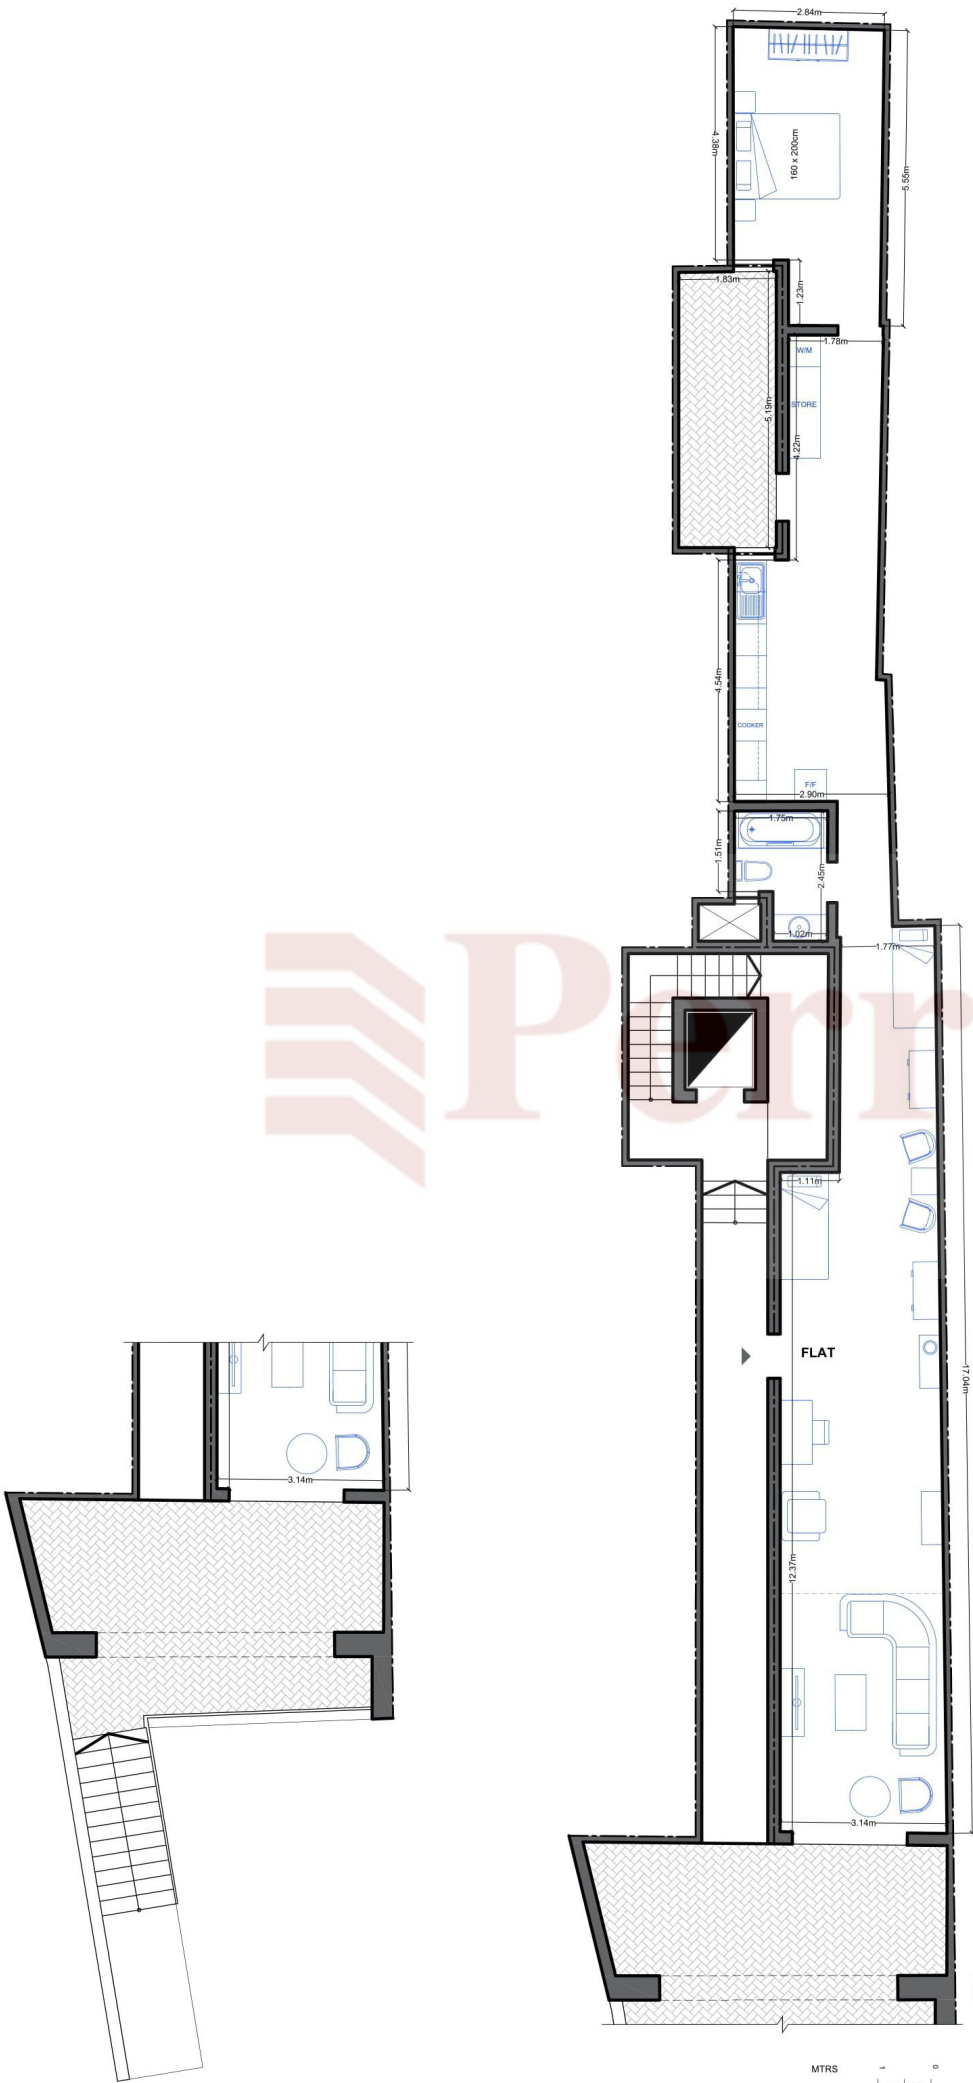

Elevated Ground floor Level
1:100

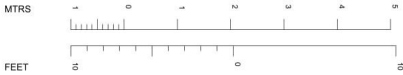

Elevated Ground Floor Level

Total internal area: 97m²
Total external area: 11.1m²
Total area: 108.1m²
Footprint: 108.1m²

PROJECT:

APARTMENT IN
ST. PAUL'S BAY

TITLE:

LAYOUT PLAN

CLIENT:

LOCATION: SPB

DATE: 05.03.2025

DRAWN BY:

SCALE: 1:100

PAPER SIZE: A3

SCALE 1:100