


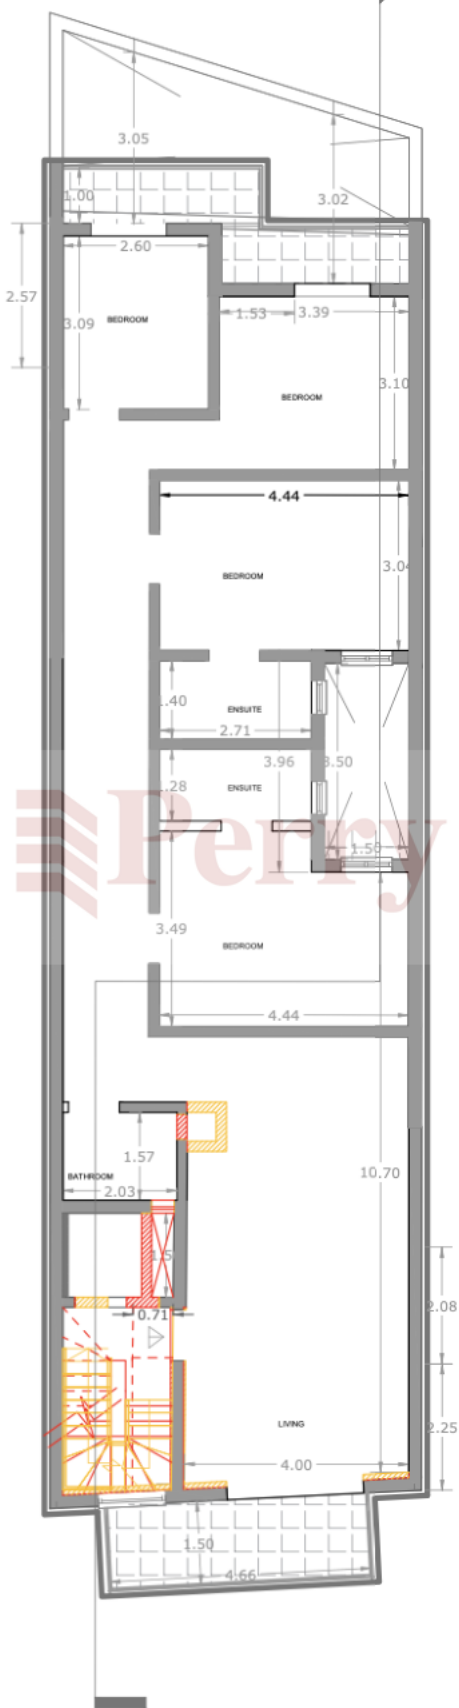

Existing Third Floor

Showing proposed alteration 1:100