
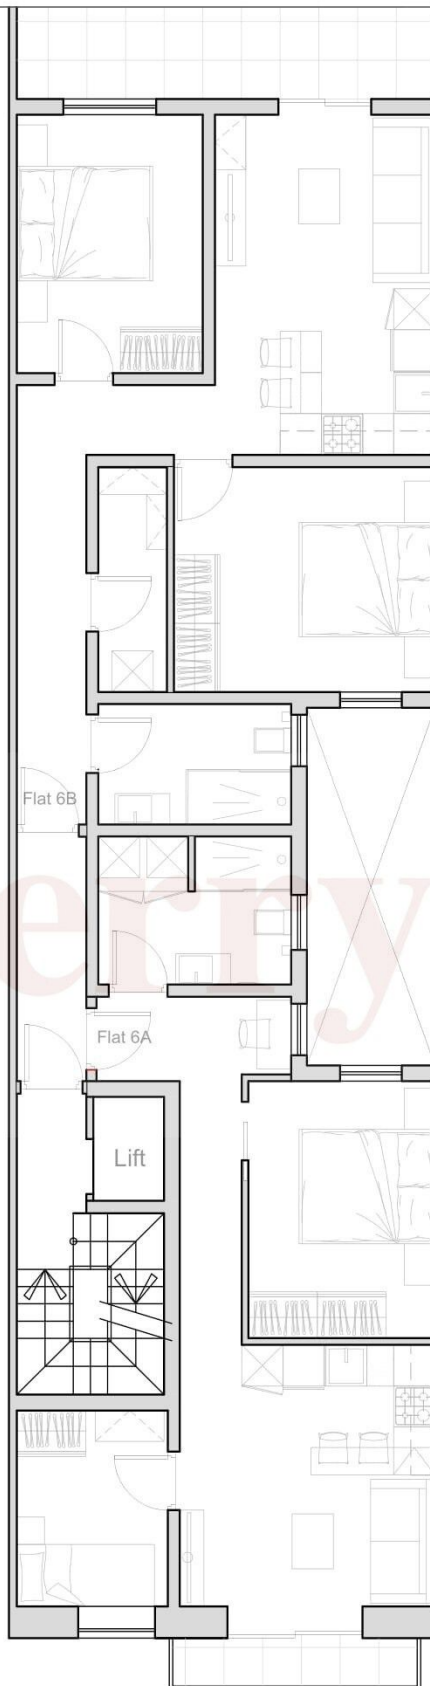


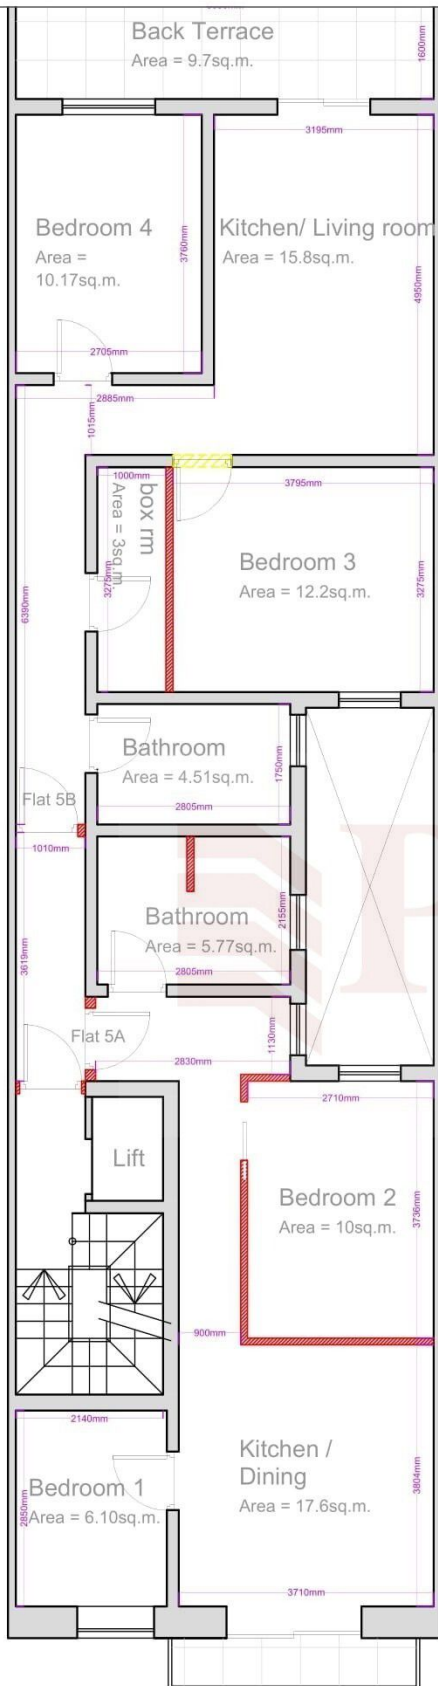

PROPOSED PLANS
5th FLOOR LEVEL
SCALE 1:100