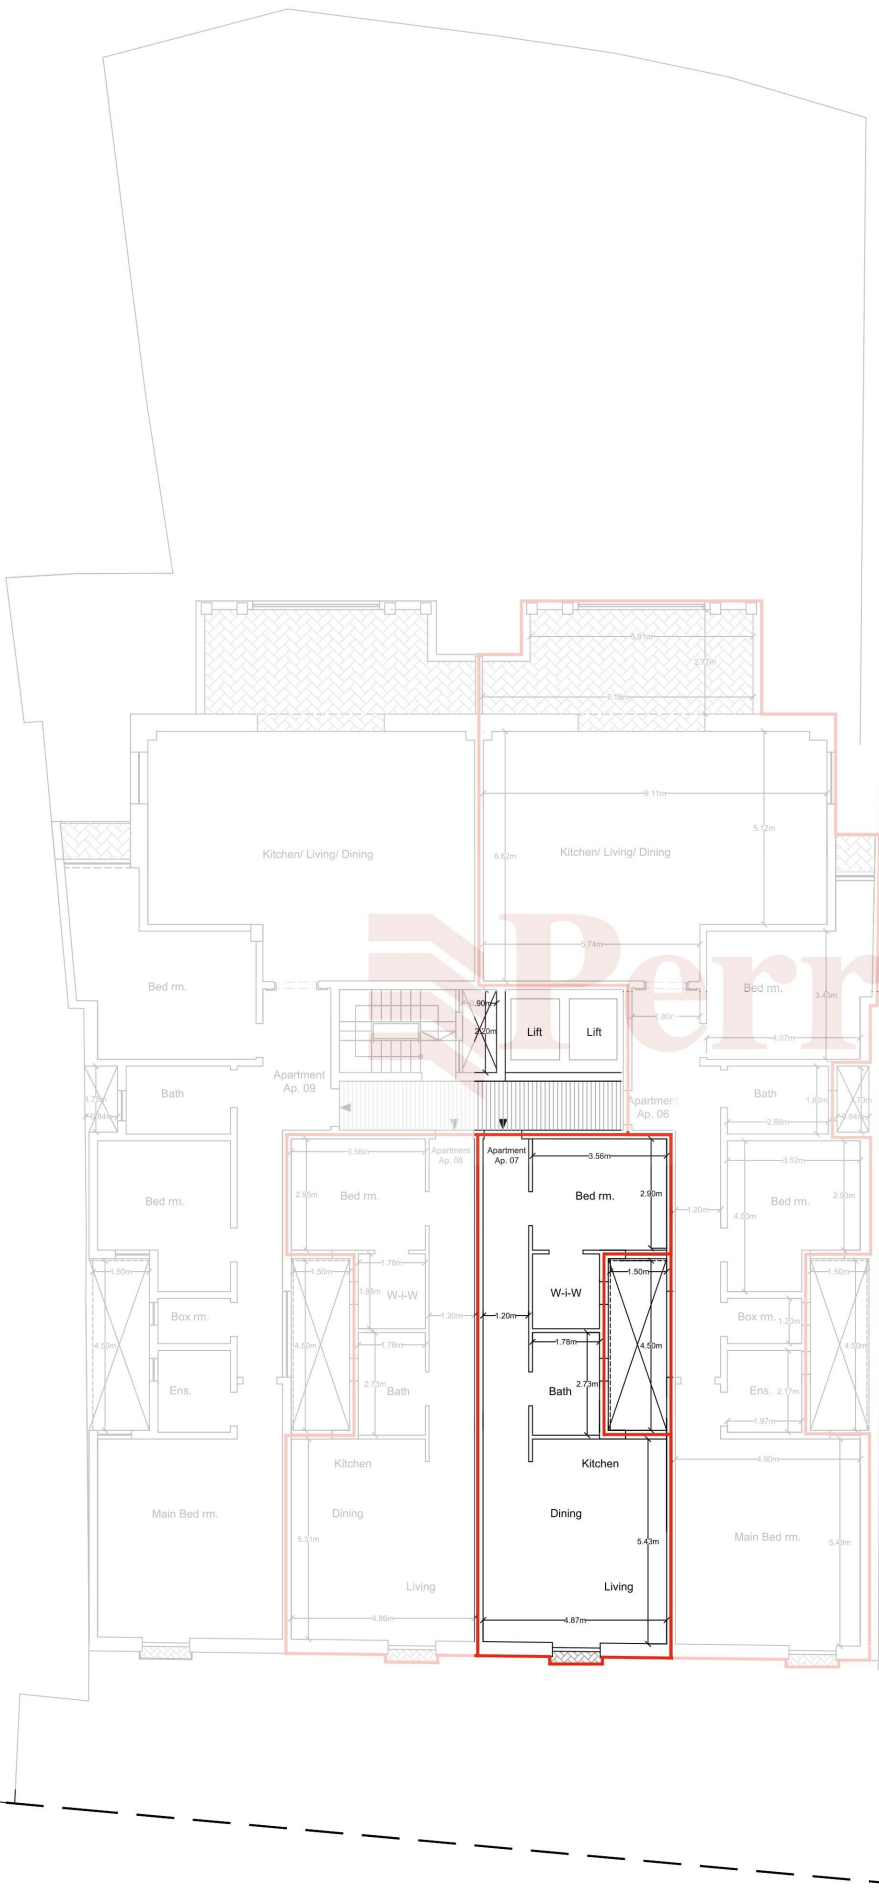


NOTES:

	Internal area	External area	Total area
APT. 7	62.1 sq.m	0.5 sq.m	62.6 sq.m

	Total area
Common parts	30.7 sq.m

Proposed Second Floor Level

TRIQ

Scale 1:100