



APPROVED FIRST FLOOR
AS PER PA
SCALE 1:100

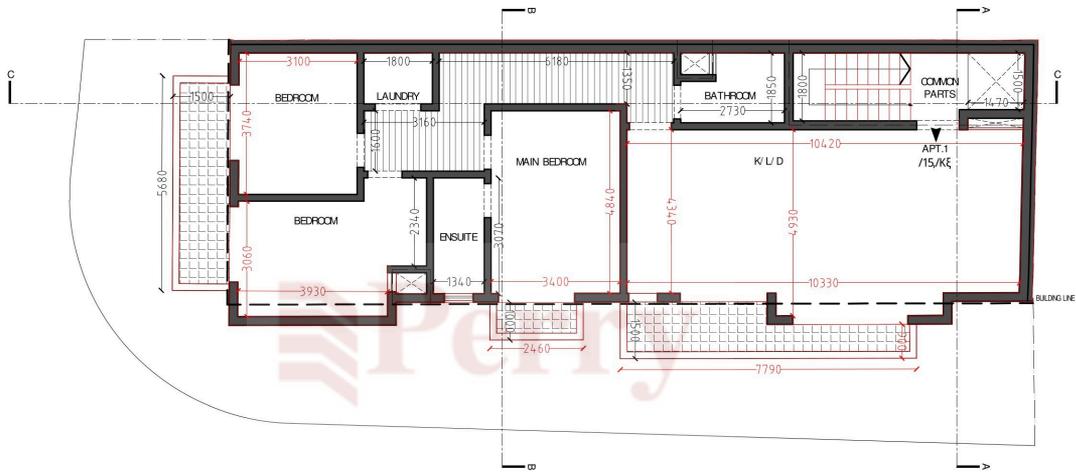

PROPOSED FIRST FLOOR LEVEL
SCALE 1:100

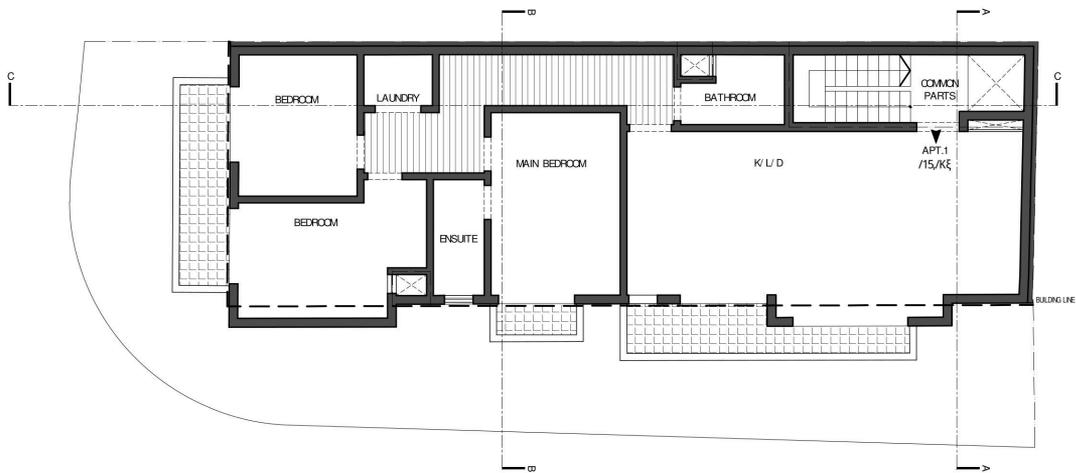

PROPOSED FIRST FLOOR LEVEL
(CLEAN COPY)
SCALE 1:100

 PROPOSED DEMOLITION
 PROPOSED CONSTRUCTION

CLIENT
 DESIGNED
 DRAWN BY
 SCALE A2 | 1:100
 DATE

PROJECT TITLE MINOR AMENDMENT FOR
 BLOCK OF APARTMENTS
 DRAWING TITLE APPROVED/ PROPOSED FIRST
 FLOOR LEVEL
 LOCATION
 DRAWING NO.