




APPROVED SECOND FLOOR
AS PER PA
 SCALE 1:100

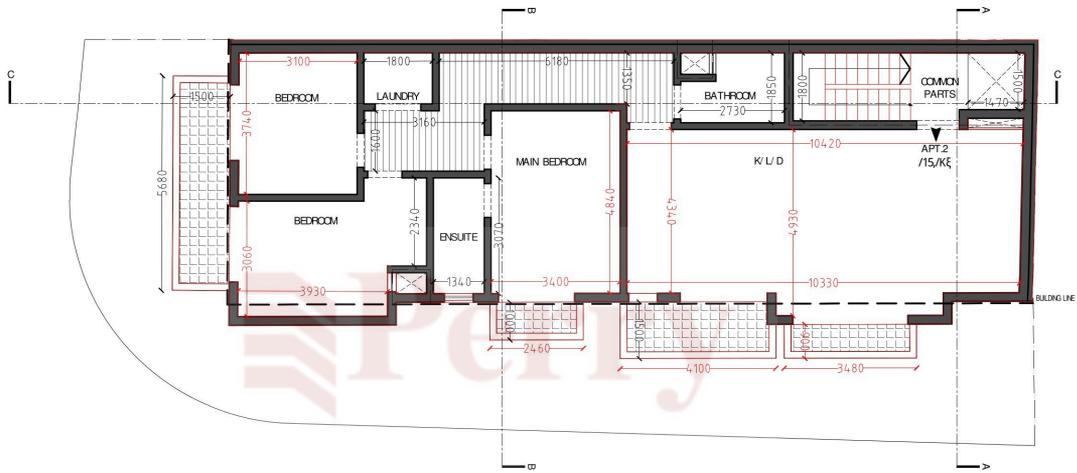

PROPOSED SECOND FLOOR LEVEL
 SCALE 1:100

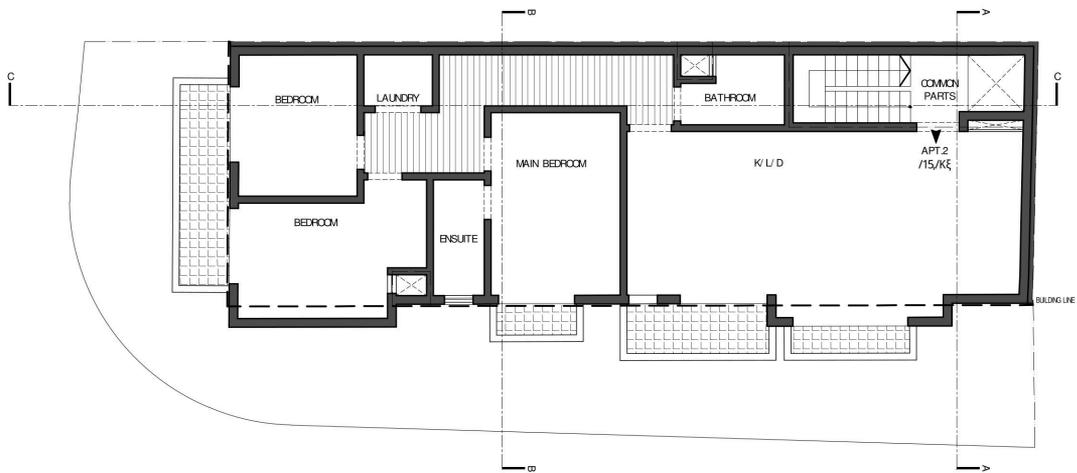

PROPOSED SECOND FLOOR LEVEL
(CLEAN COPY)
 SCALE 1:100

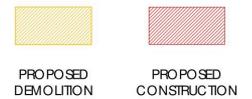

CLIENT
 DESIGNED
 DRAWN BY
 SCALE A2 | 1:100
 DATE

PROJECT TITLE MINOR AMENDMENT FOR
 BLOCK OF APARTMENTS
 DRAWING TITLE APPROVED/ PROPOSED SECOND
 FLOOR LEVEL
 LOCATION
 DRAWING NO.