




APPROVED THIRD FLOOR
AS PER PA
SCALE 1:100

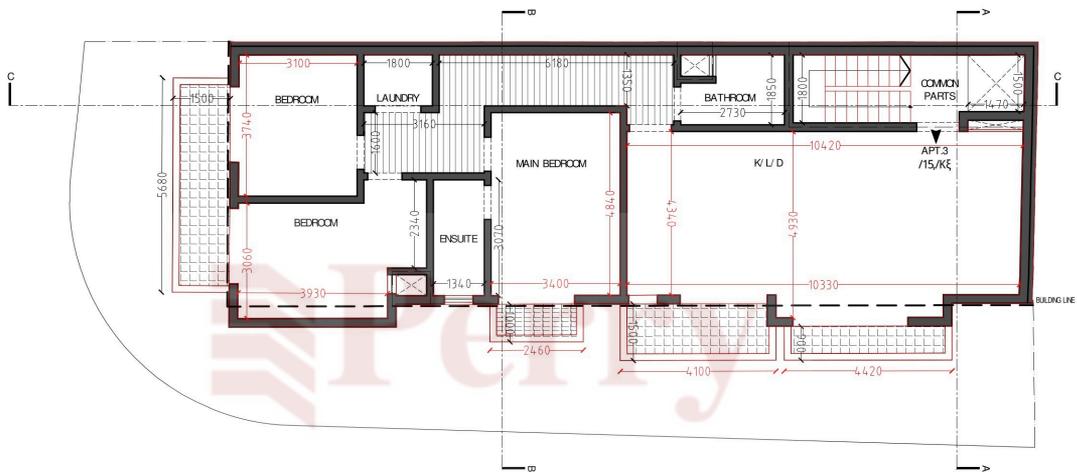

PROPOSED THIRD FLOOR LEVEL
SCALE 1:100

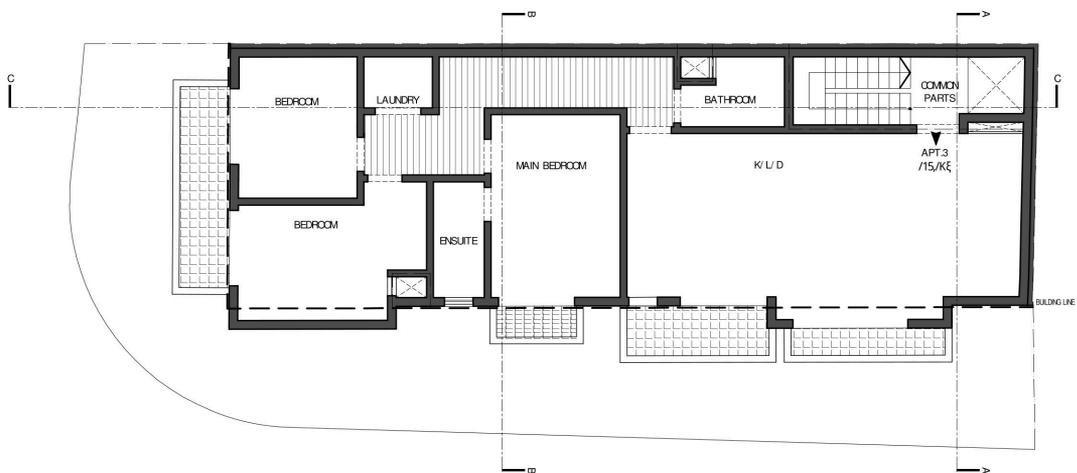

PROPOSED THIRD FLOOR LEVEL
(CLEAN COPY)
SCALE 1:100

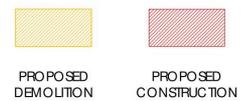

CLIENT
DESIGNED
DRAWN BY
SCALE A2 | 1:100
DATE

PROJECT TITLE MINOR AMENDMENT FOR
BLOCK OF APARTMENTS
DRAWING TITLE APPROVED/ PROPOSED THIRD
FLOOR LEVEL
LOCATION
DRAWING NO.