

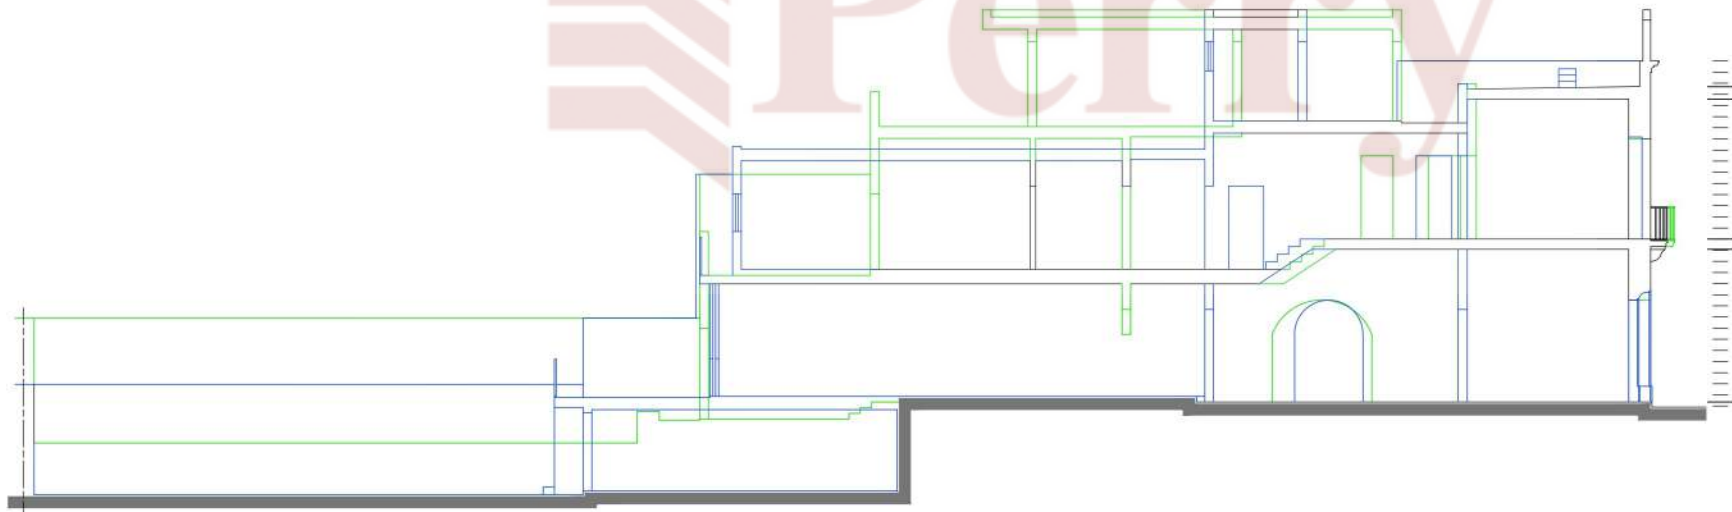


Section-01  
Scale 1:100 - As Existing

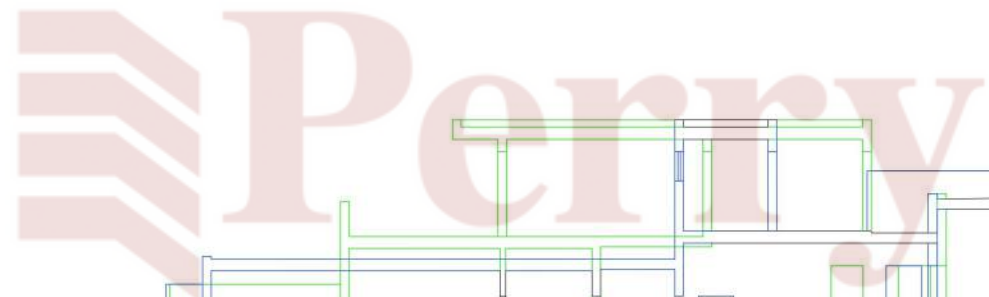

Section-01  
Scale 1:100 - As Approved / Existing To Sanction

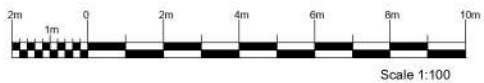

GREEN AS REMOVED  
BLUE AS ERECTED

DWG		18-10-2023	
06	23 156	00	