



Section-01

Scale 1:100 - As Approved / Existing To Sanction

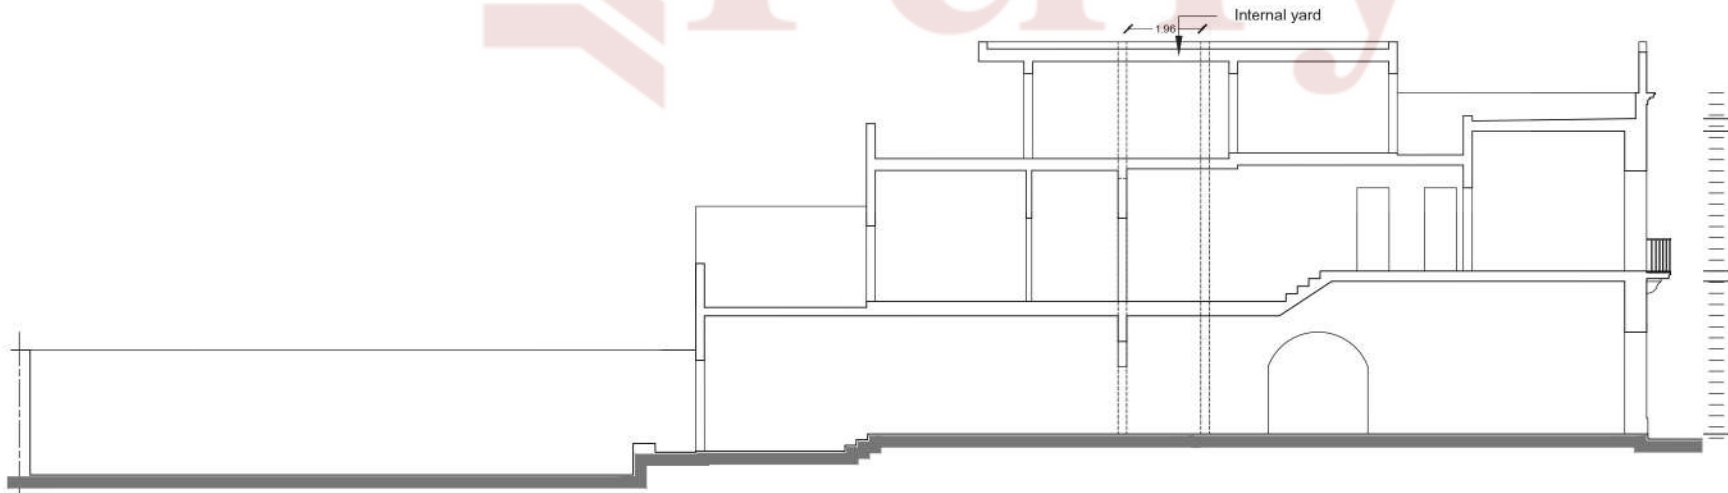

Section-01

Scale 1:100 - As Approved

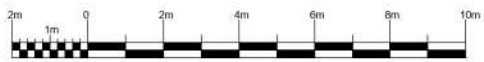

Scale 1:100

GREEN AS REMOVED
BLUE AS ERCTED

DWG		18-10-2023	
Dwg No	05	Job No	23 156
		Rev	00