




Basement Plan
Scale 1:100 - As Existing

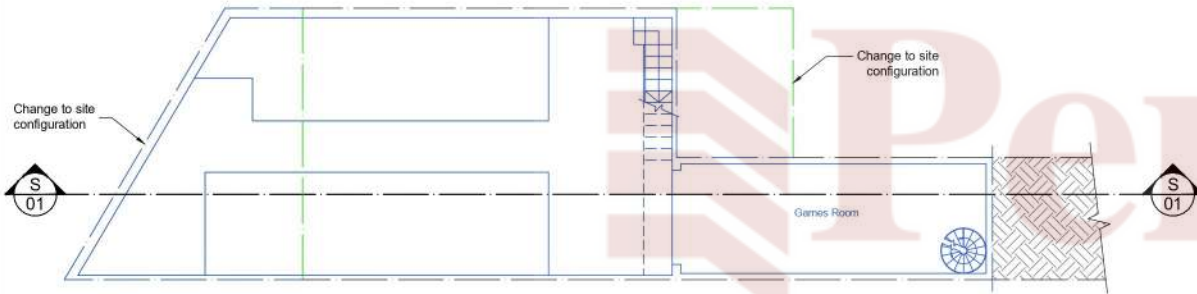

Basement Plan
Scale 1:100 - As Approved / Existing To Sanction

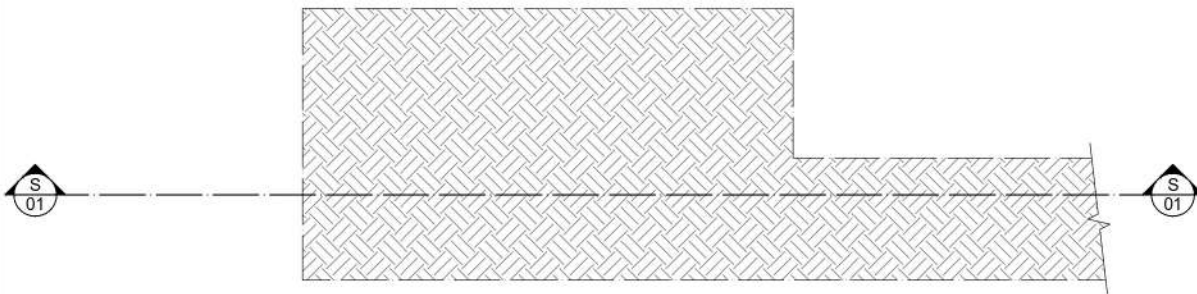

Basement Plan
Scale 1:100 - As Approved

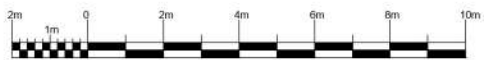


Scale 1:100



Elevation
Scale 1:100 - As Approved / Existing To Sanction



Elevation
Scale 1:100 - As Approved

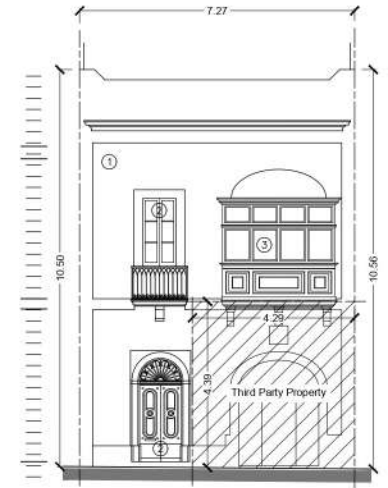

Elevation
Scale 1:100 - As Existing

- ① FACADE IN NATURAL FRANKA STONE
- ② TIMBER APERTURES PAINTED IN DARK GREEN PAINT
- ③ TIMBER BALCONY PAINTED IN DARK GREEN PAINT

Site area	= 260.00m ²
<small>(includes yards, terraces & common areas)</small>	
Basement	= 124.00m ²
Ground Floor	= 224.00m ²
First Floor	= 149.00m ²
Roof	= 149.00m ²

GREEN AS REMOVED
BLUE AS ERECTED

Scale	1:100	Sheet Size	A2
Drawn	18-10-2023		
Dwg No	01	Job No	23 156
Rev	00		