


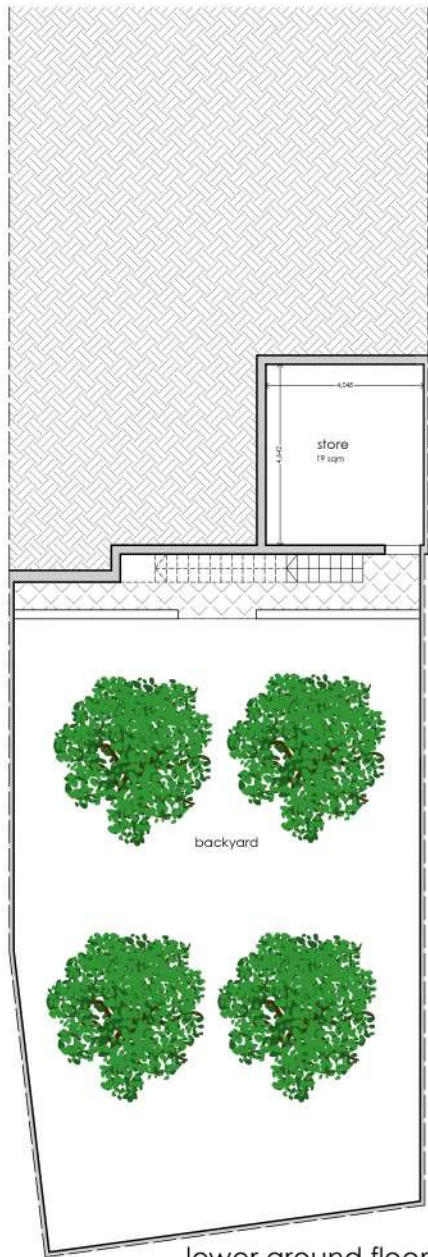


lower ground floor
as existing
Scale 1:100



ground floor
as existing
Scale 1:100



first floor
as existing
Scale 1:100

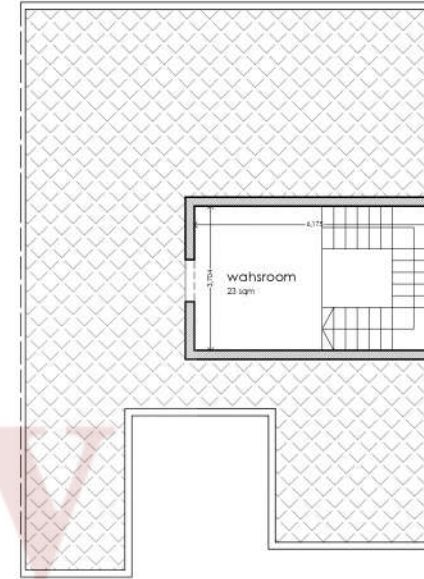

roof level
as existing
Scale 1:100



Rev	Date	Description
Notes: These drawings are not professionally surveyed. These are indications and should not be used for any planning applications or any structural interventions.		
Project Description		
House in Birgu		
Architect		
Client		
Project Location		
Drawing Title		
Drawing Information		Drawn By: GB
		Checked By: GB
		Scale
Date		04 - 07 - 2026