

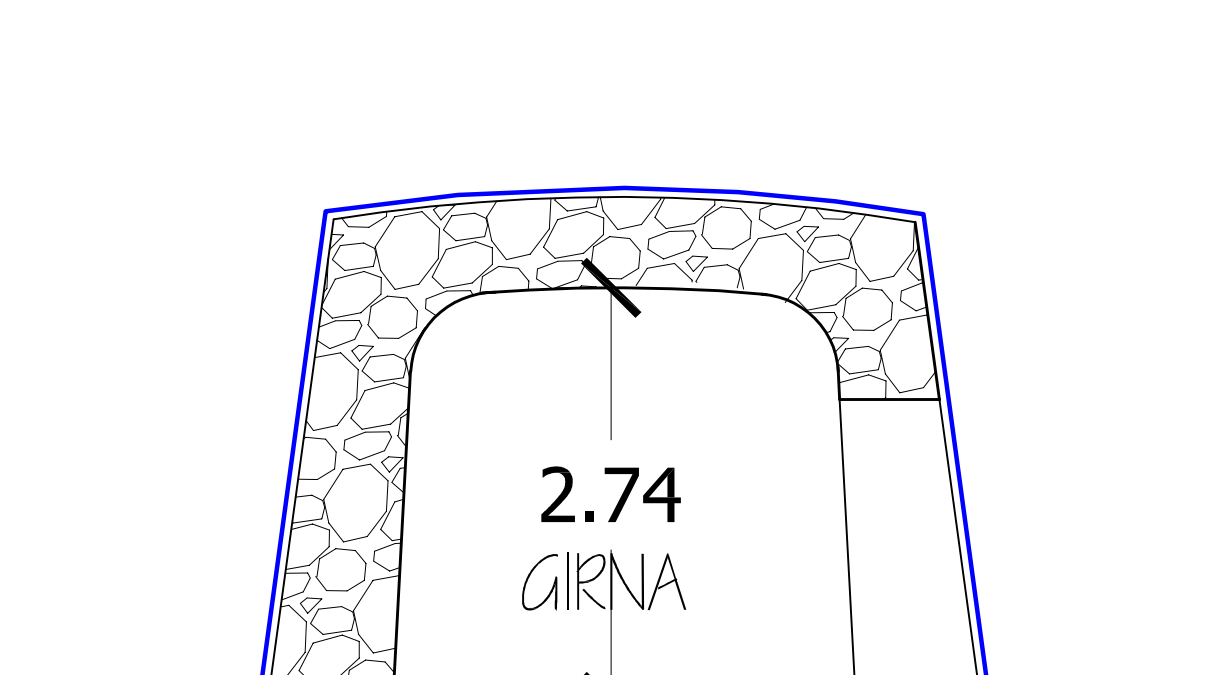


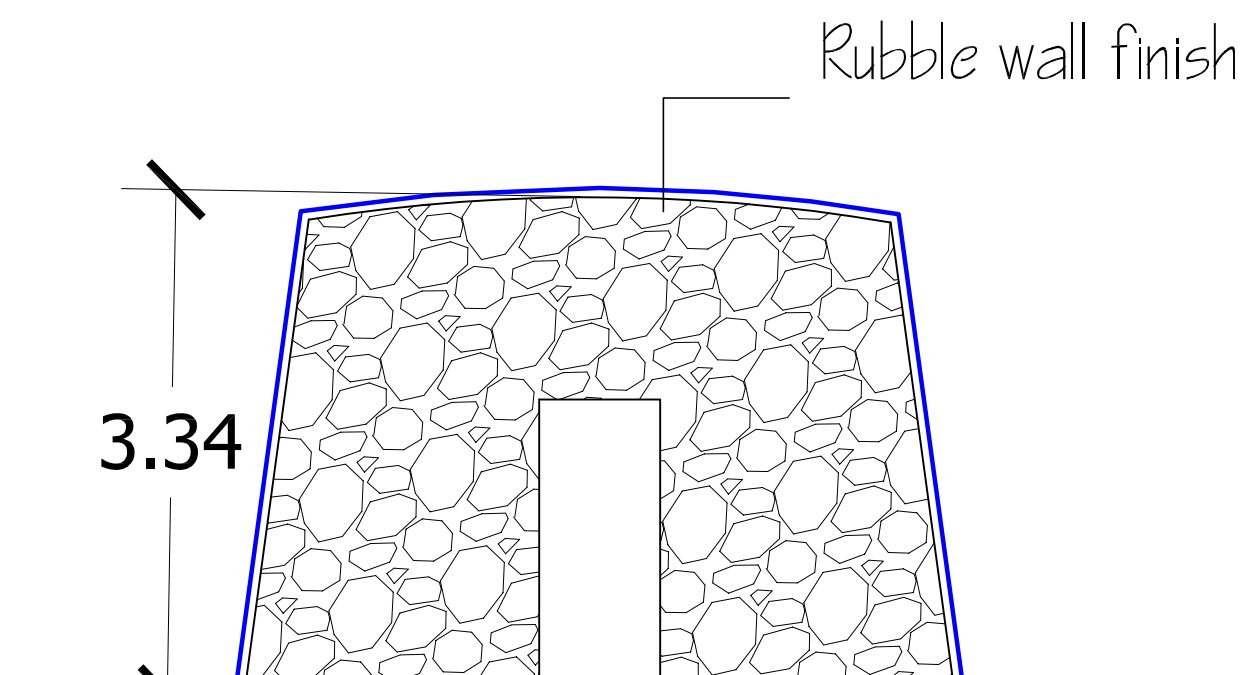

NOTES:
1. ALL LEVELS IN METRES AND REFER TO ESTABLISHED DATUM.
2. THIS DRAWING MUST BE READ IN CONJUNCTION WITH ALL RELEVANT ARCHITECTURAL CONSTRUCTION AND SERVICE DRAWINGS.
3. DO NOT SCALE OFF THE DRAWING.
4. WHEN IN DOUBT, ASK.

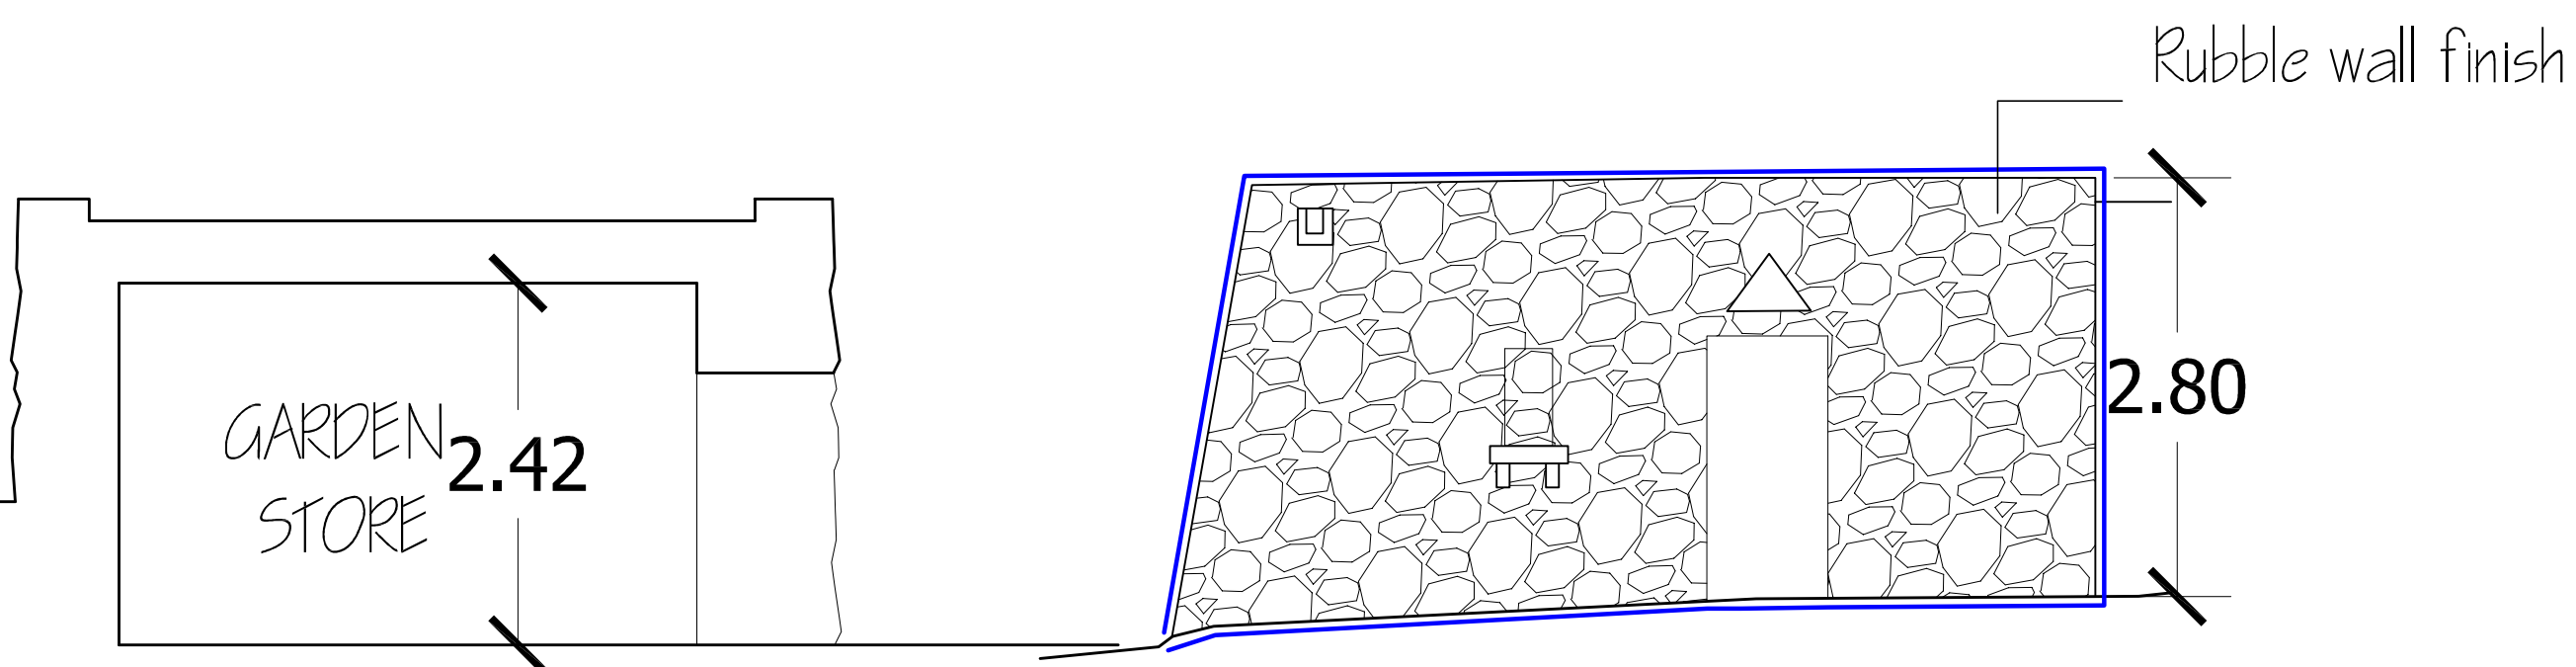