

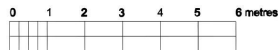



PROPOSED BASEMENT FLOOR LEVEL
SCALE 1:100

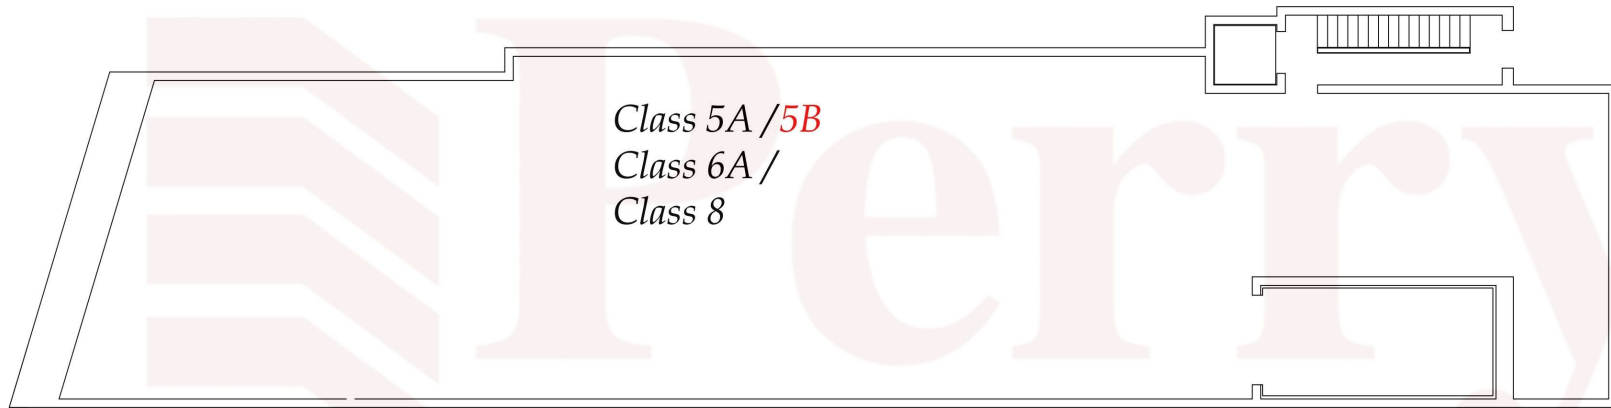


REVISIONS		
NO	DATE	DEFINITION
1	/ / 0	

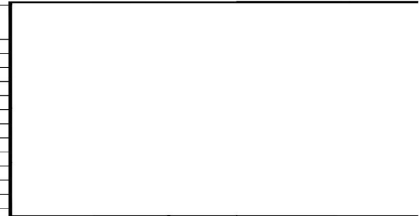

PROPOSED ELEVATION
SCALE 1:100


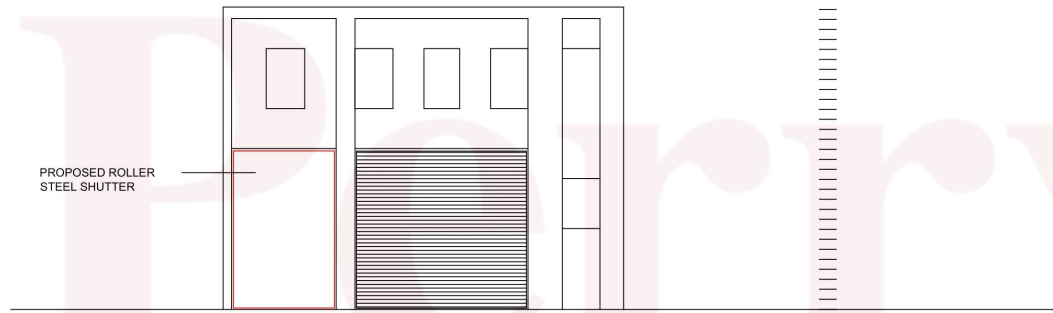


PROPOSED ROLLER
STEEL SHUTTER

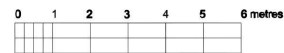


REVISIONS		
NO	DATE	DESCRIPTION
1	11/11/20	


PROPOSED GROUND FLOOR LEVEL
SCALE 1:100

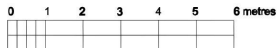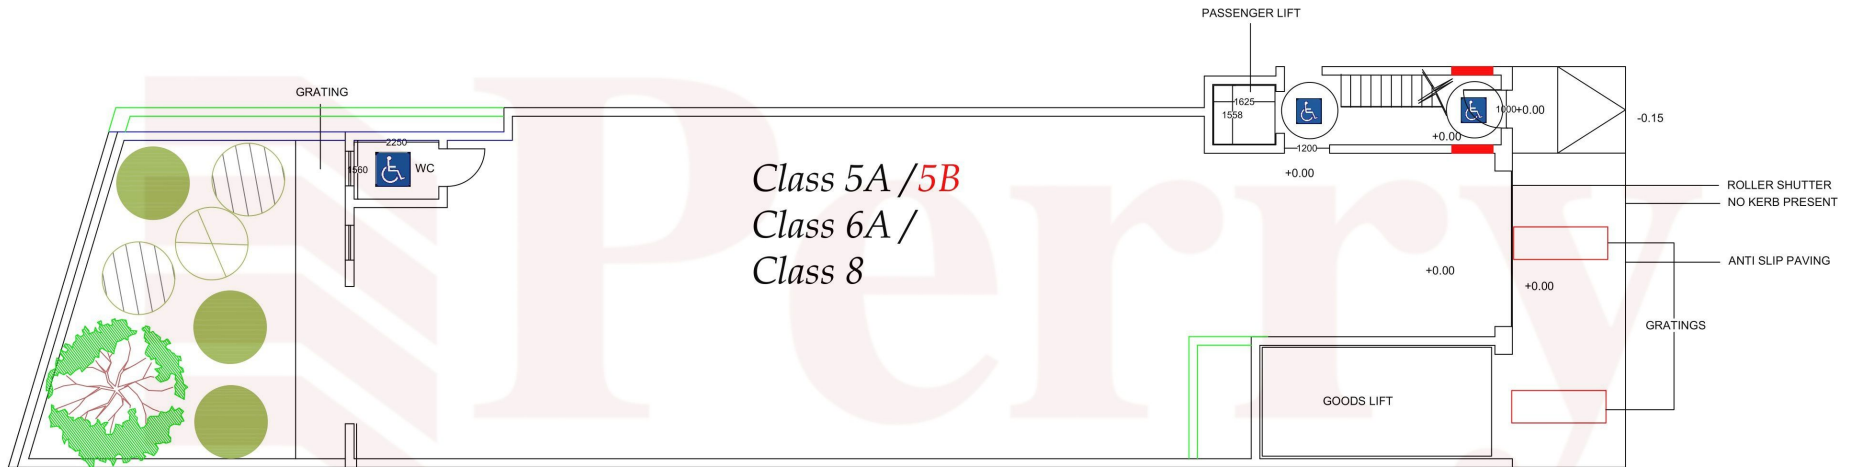

REVISIONS		
NO	DATE	DESCRIPTION
1	22/0	

 


PROPOSED MEZZANINE LEVEL
SCALE 1:100

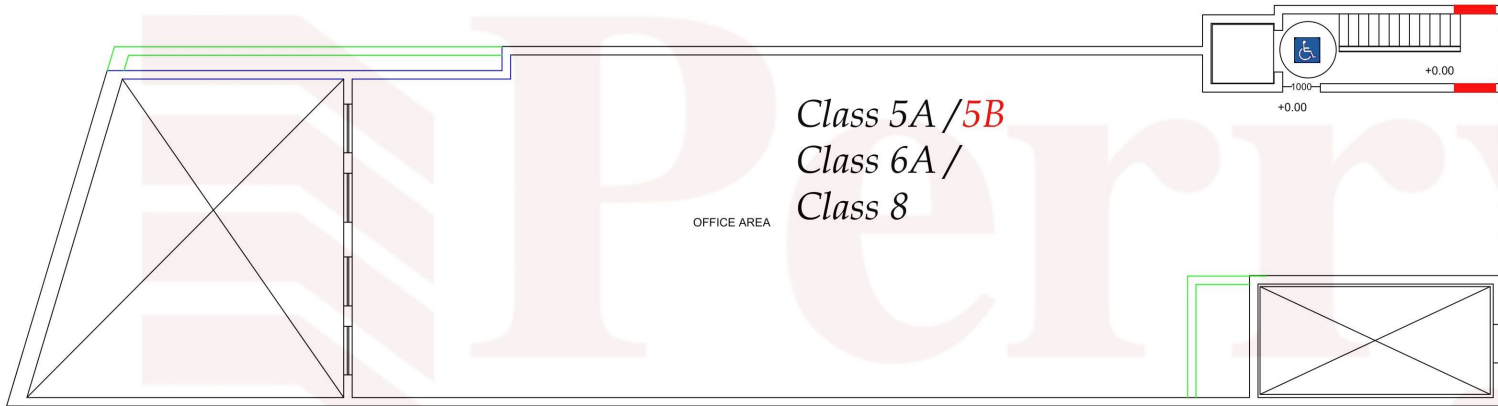

Class 5A / 5B
Class 6A /
Class 8



OFFICE AREA

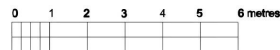

REVISIONS		
NO.	DATE	DESCRIPTION
1	11/01/00	



PROPOSED SECTION
SCALE 1:100

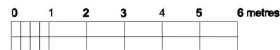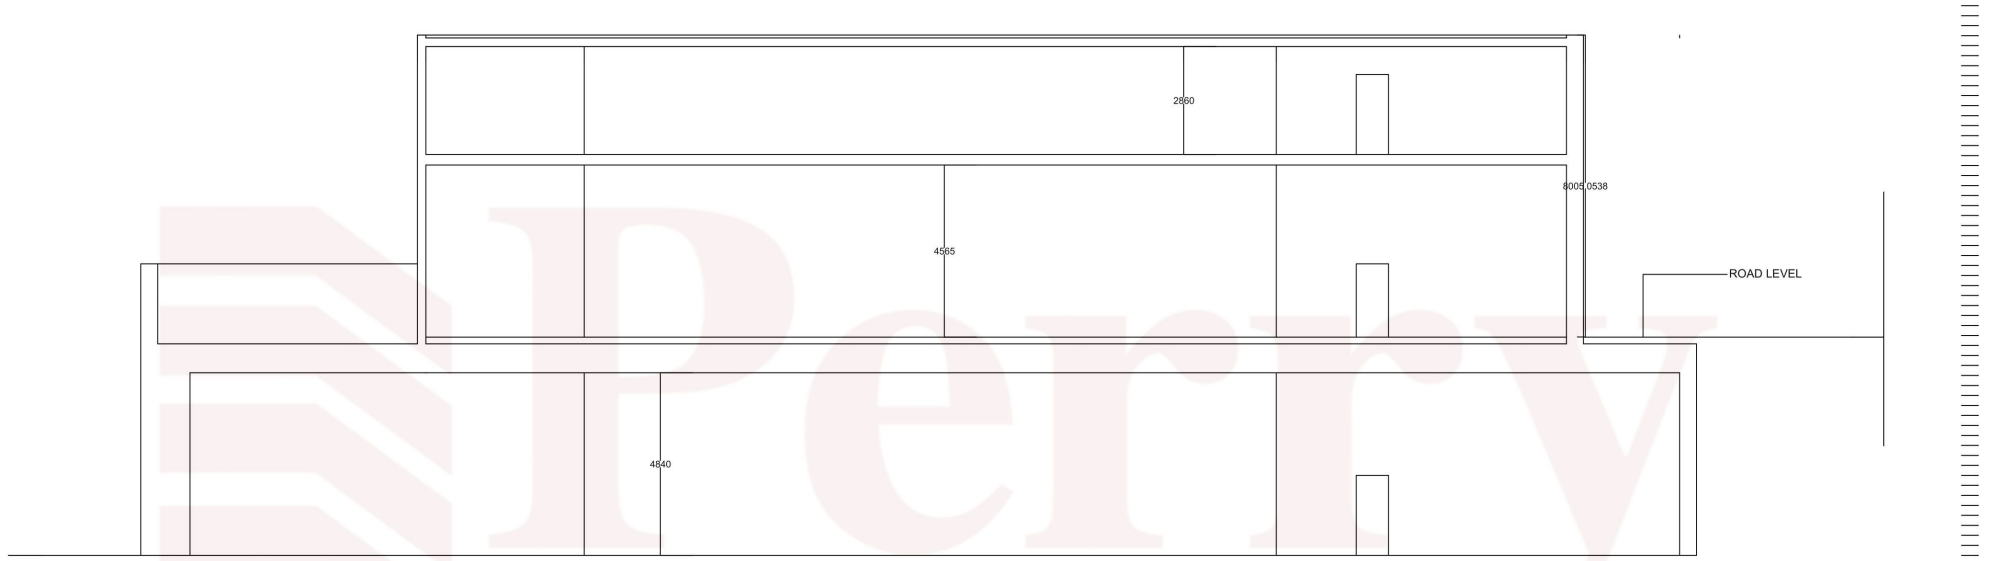

REVISIONS		
NO	DATE	DESCRIPTION