


Third party property

10.00

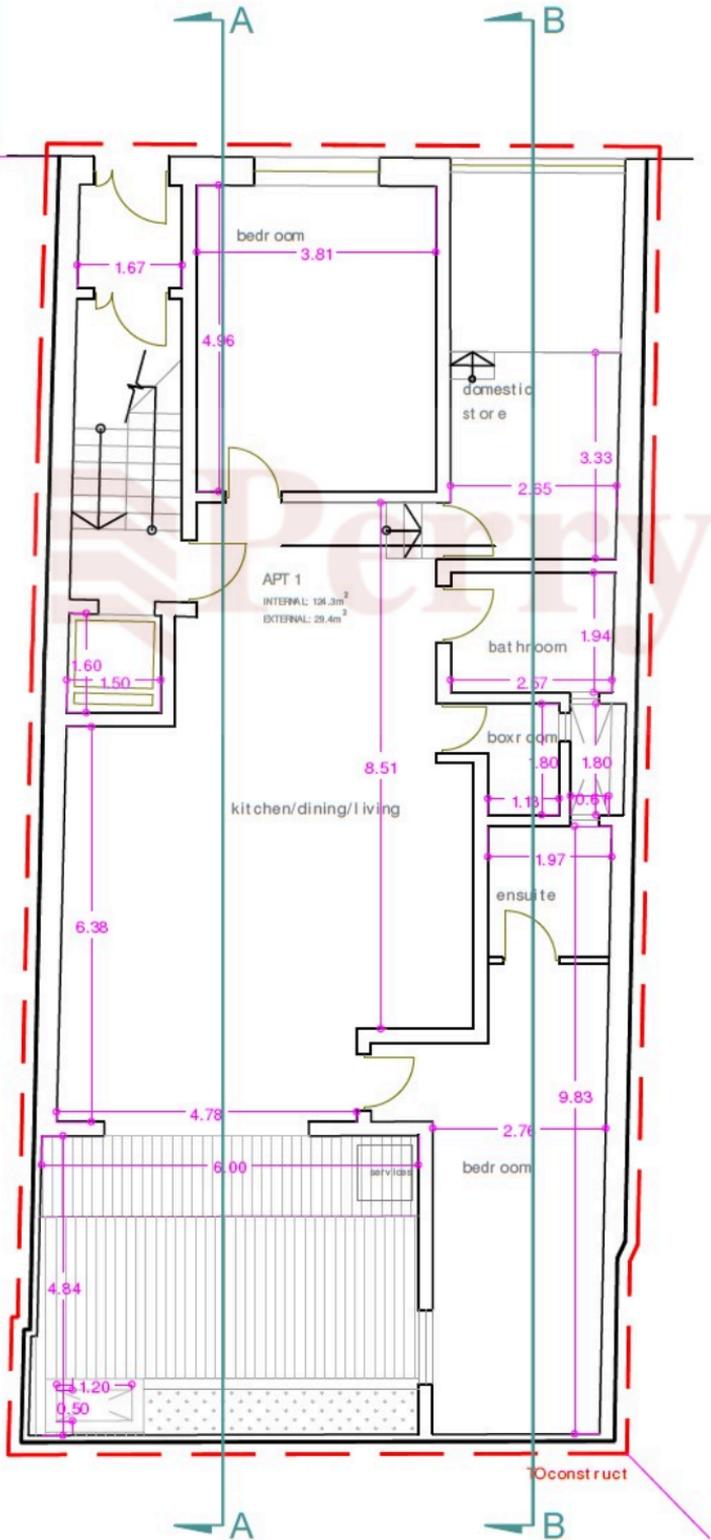

ground floor as proposed  
SCALE 1:100