


NOTES;

- BALCONIES PLASTERED YELLOW COLOUR
- BLACK ALUMINIUM APERTURES
- BLACK WROUGHT IRON RAILINGS
- FACADE IN USHLAR MASONRY

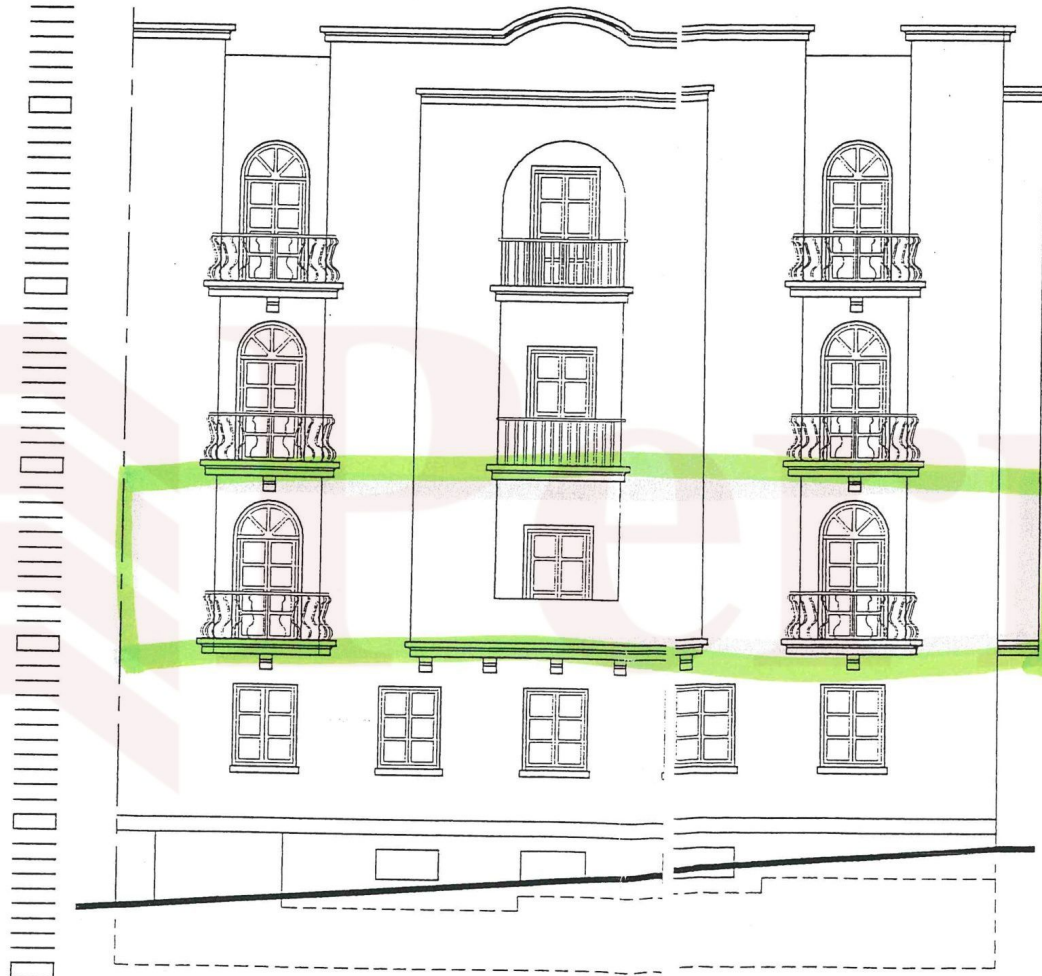

(E3) PROPOSED ELEVATION ON TO NER GATE STR  
D7  
Scale 1:100

NOTES;

- BALCONIES PLASTERED YELLOW COLOUR
- BLACK ALUMINIUM APERTURES
- BLACK WROUGHT IRON RAILINGS
- FACADE IN USHLAR MASONRY



E4  
D7


PROPOSED ELEVATION ON TAL-QROUQ STR  
Scale 1:100




S1  
D6


PROPOSED FULL SECTION  
Scale 1:100



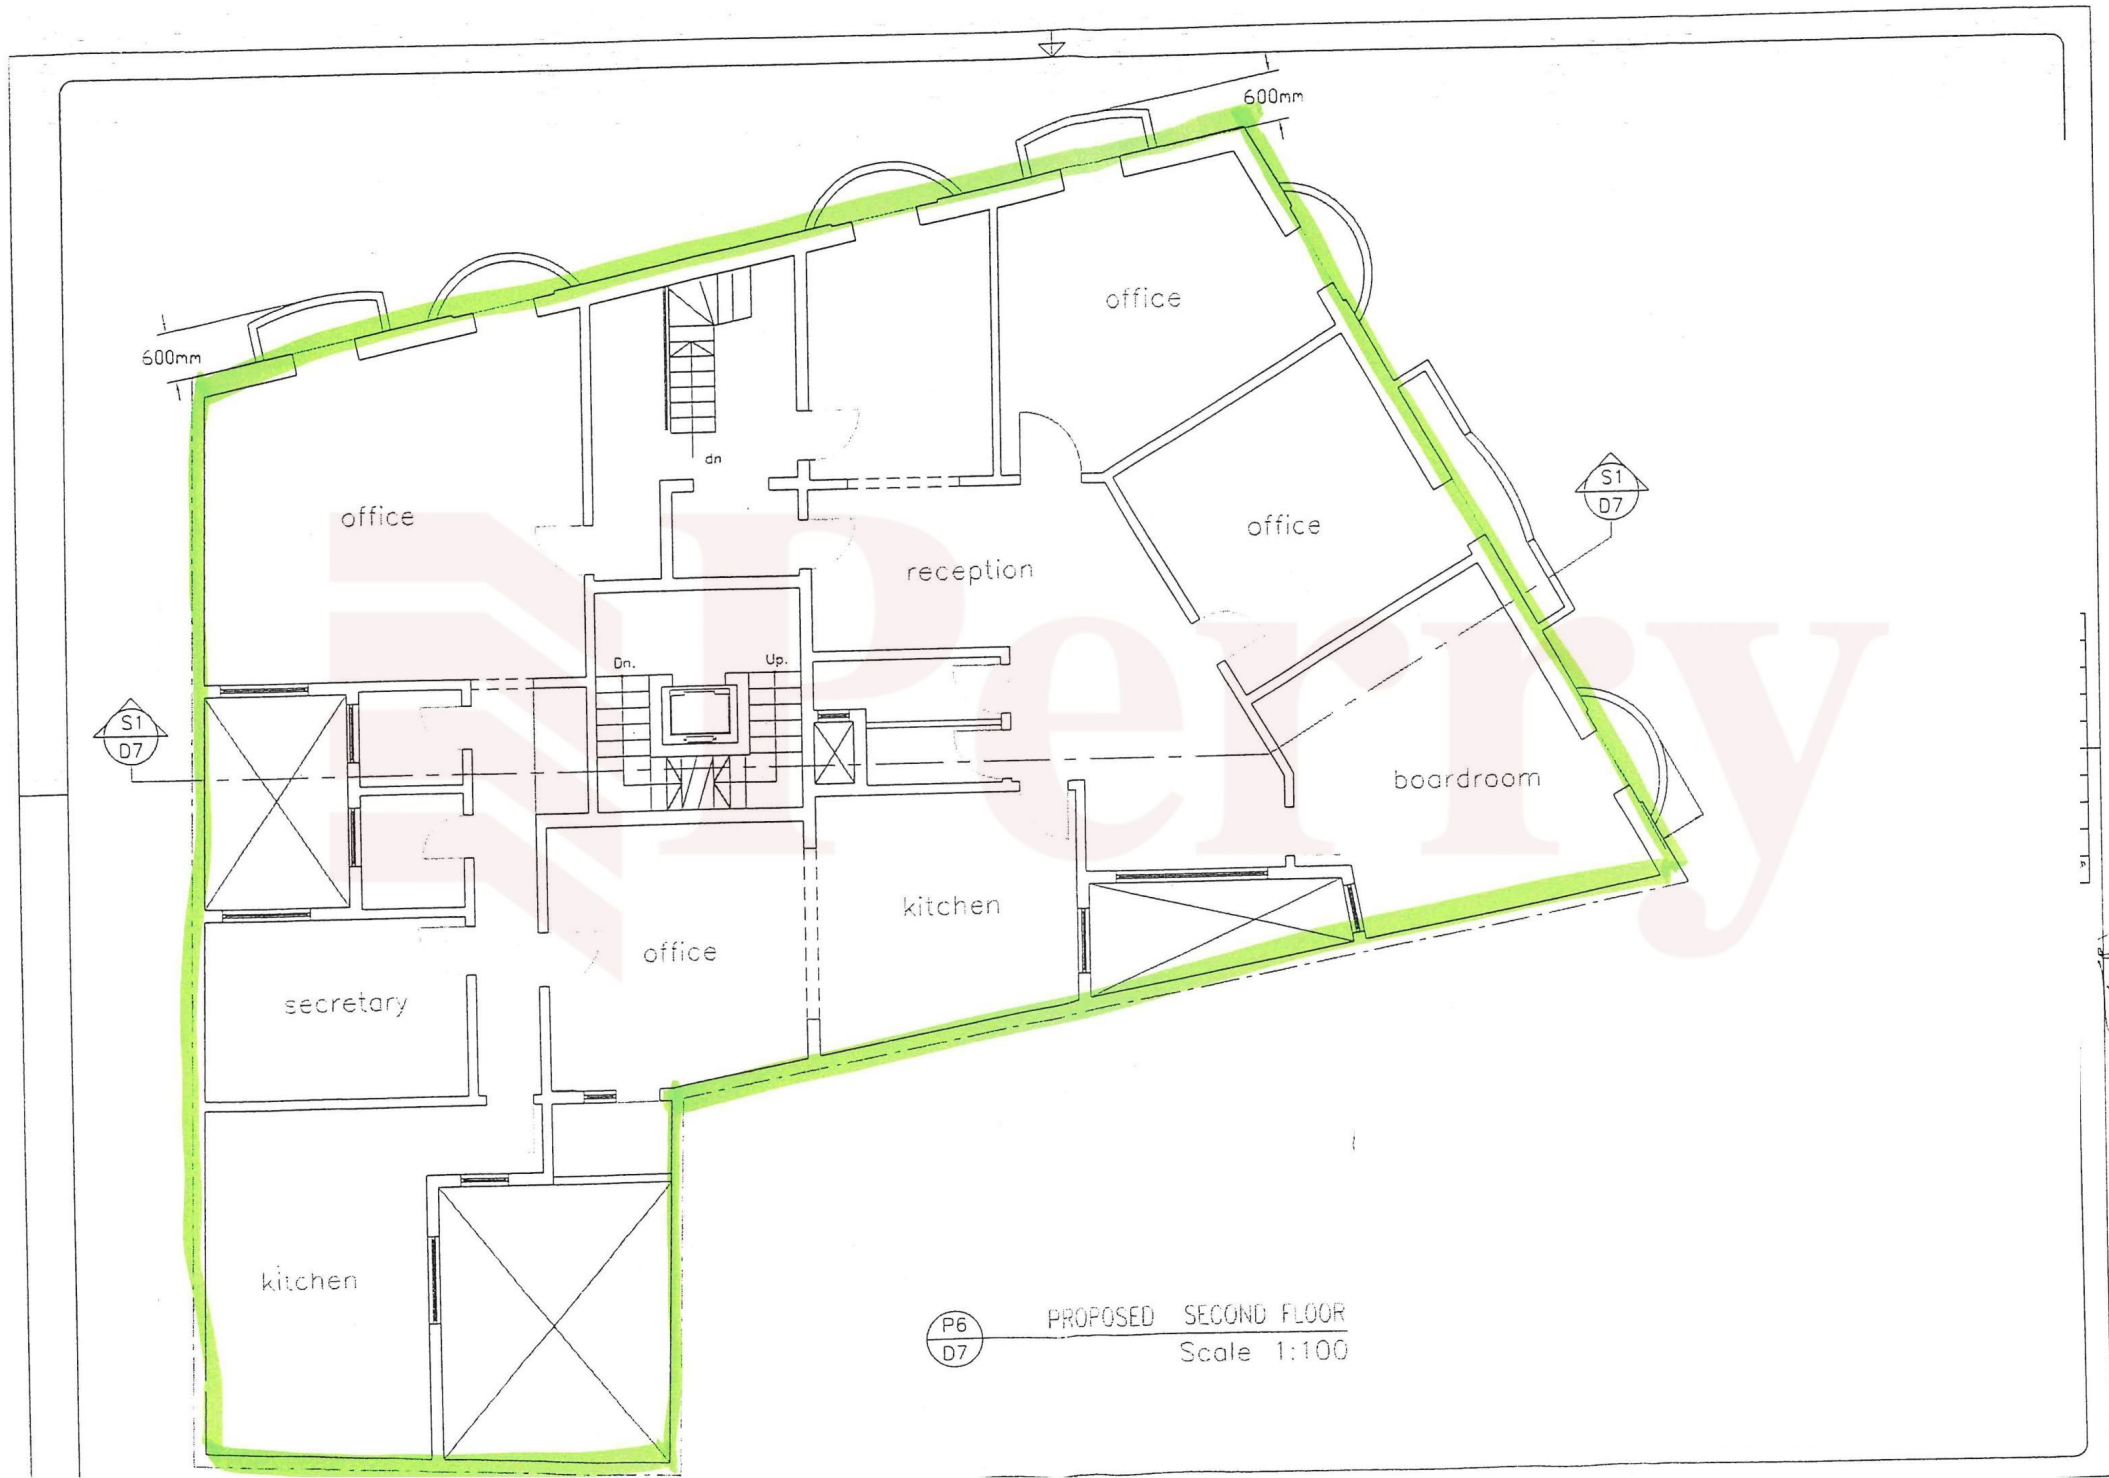

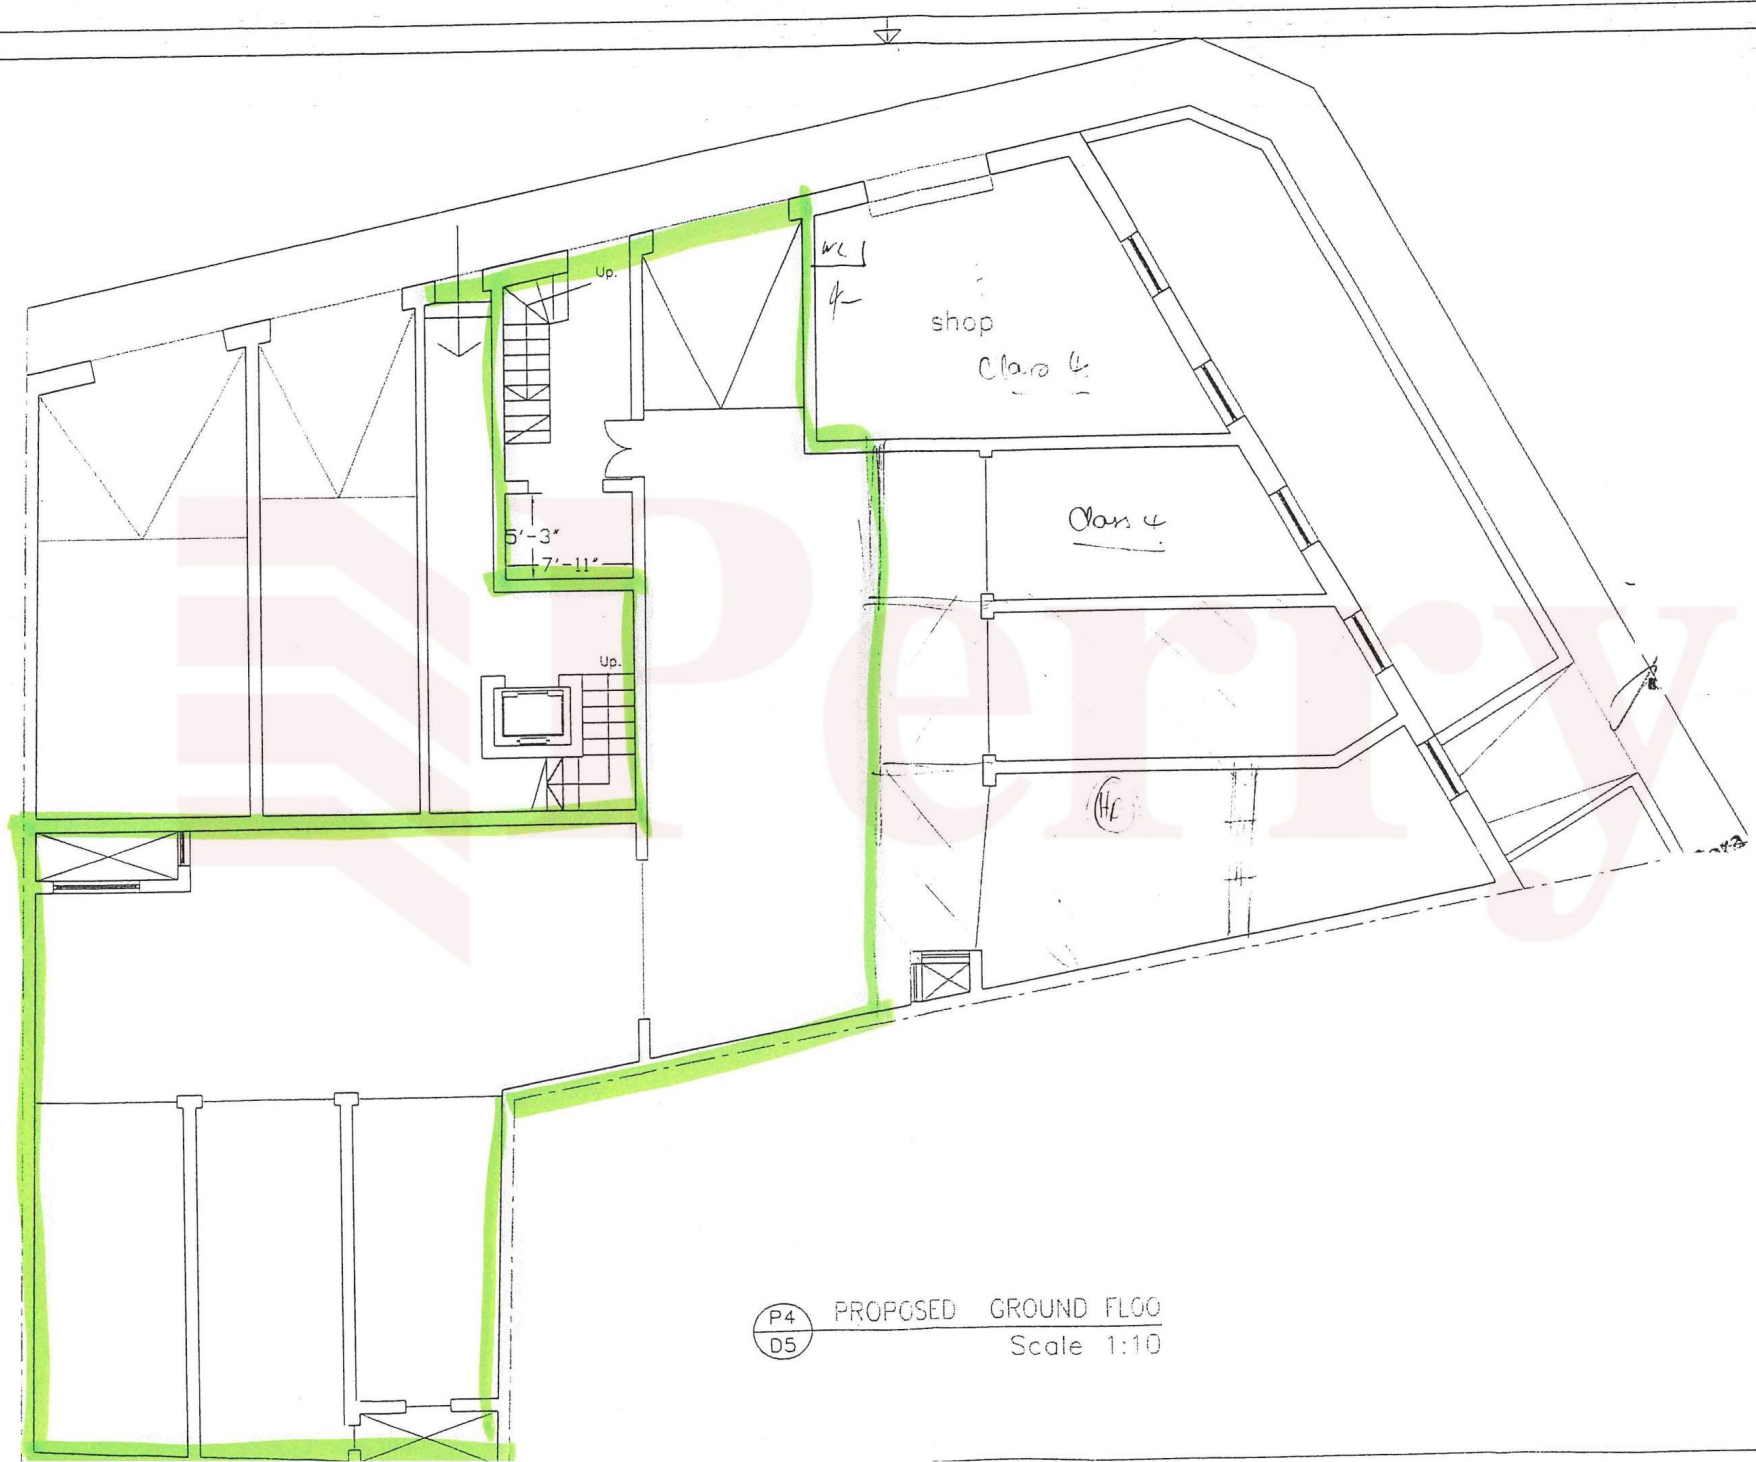

P4 PROPOSED GROUND FLOOR  
D5 Scale 1:10

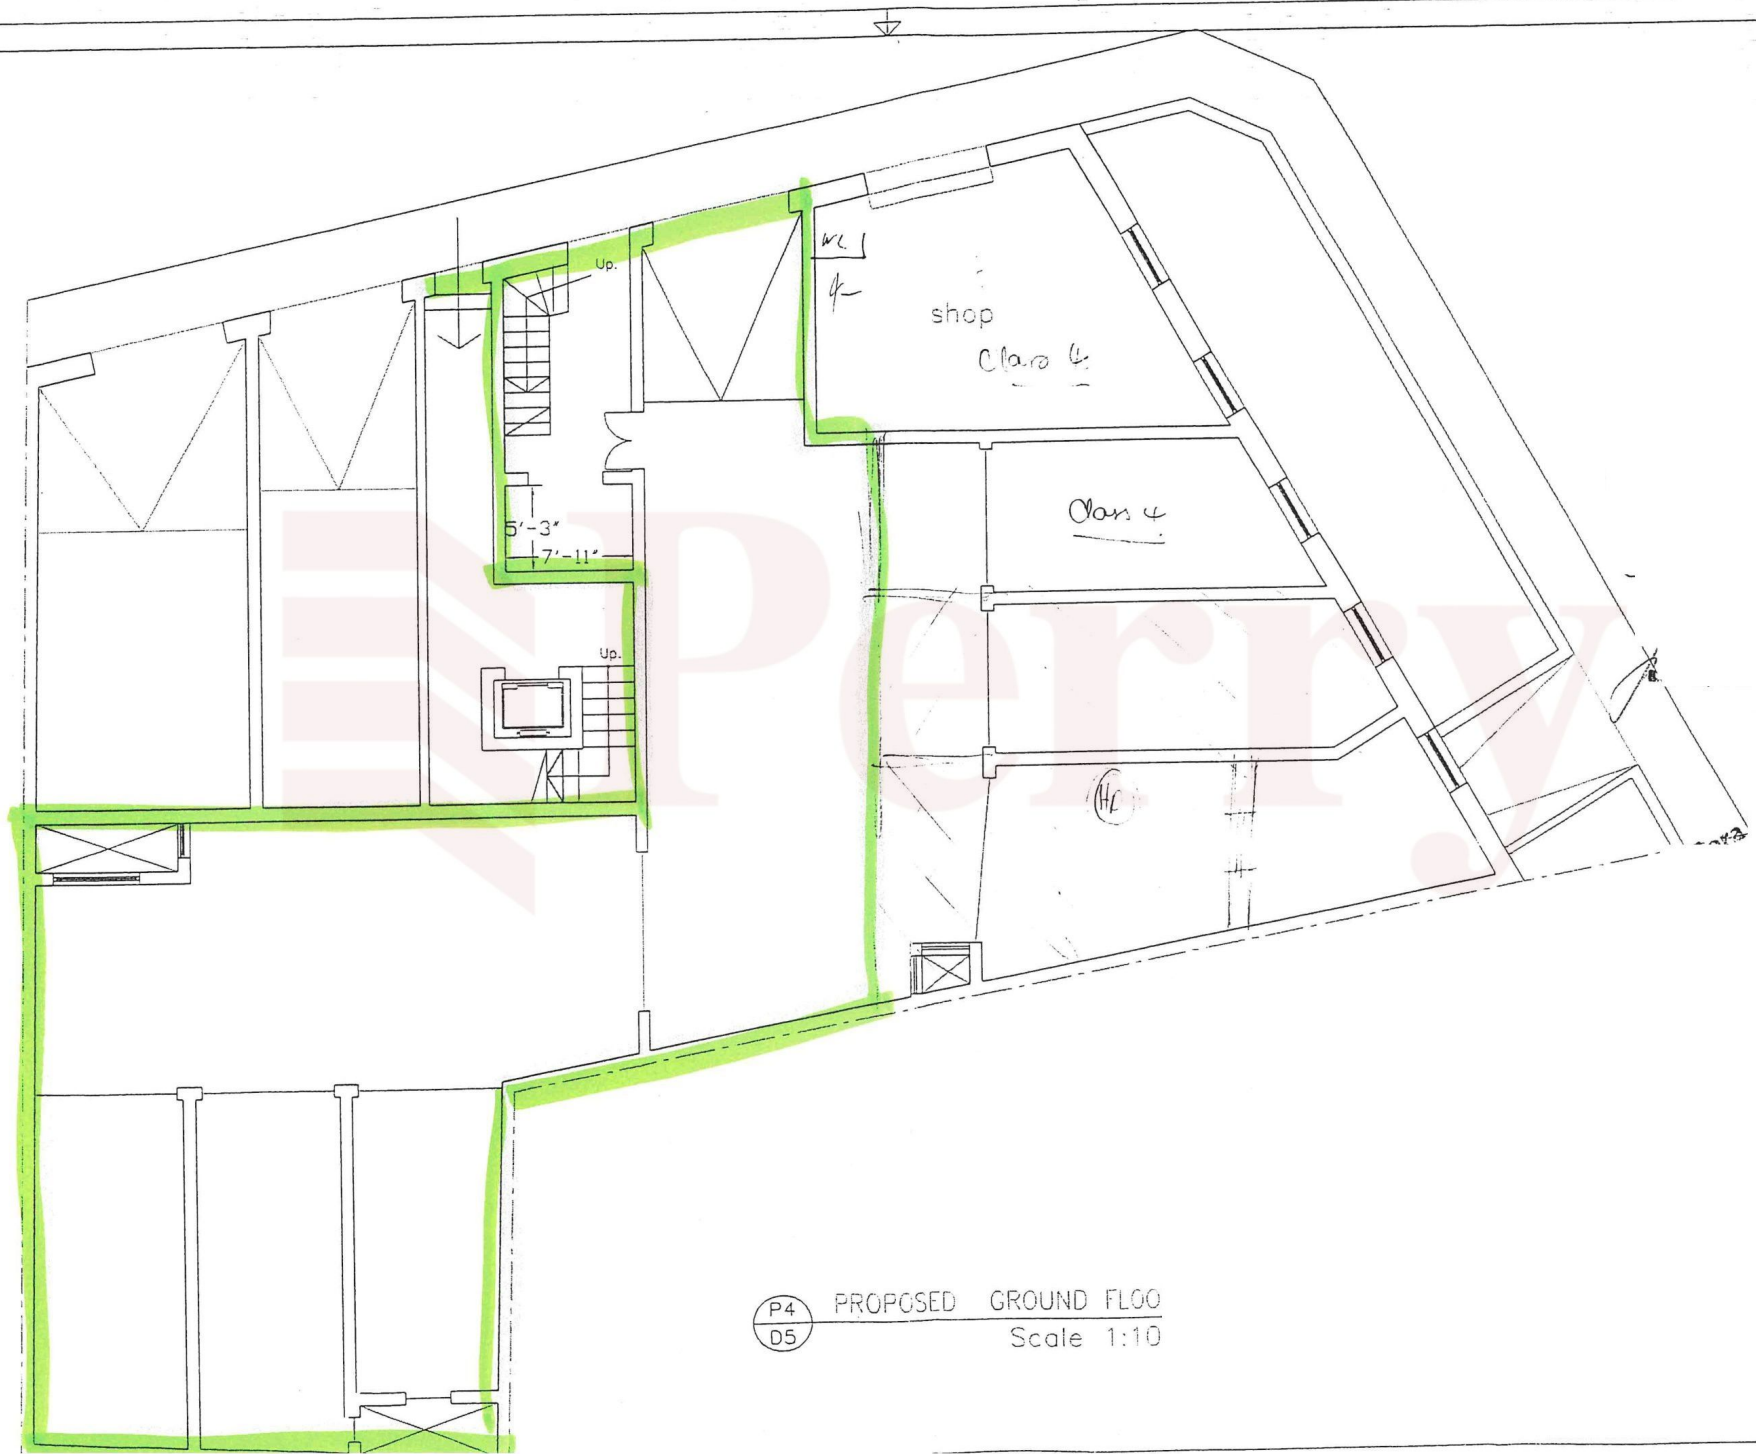

P4 PROPOSED GROUND FLOOR  
D5 Scale 1:10