



6th FLOOR
PROPOSED

Number of Desks: 42
SCALE 1:100

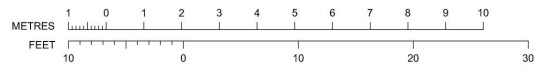

SCALE 1:100

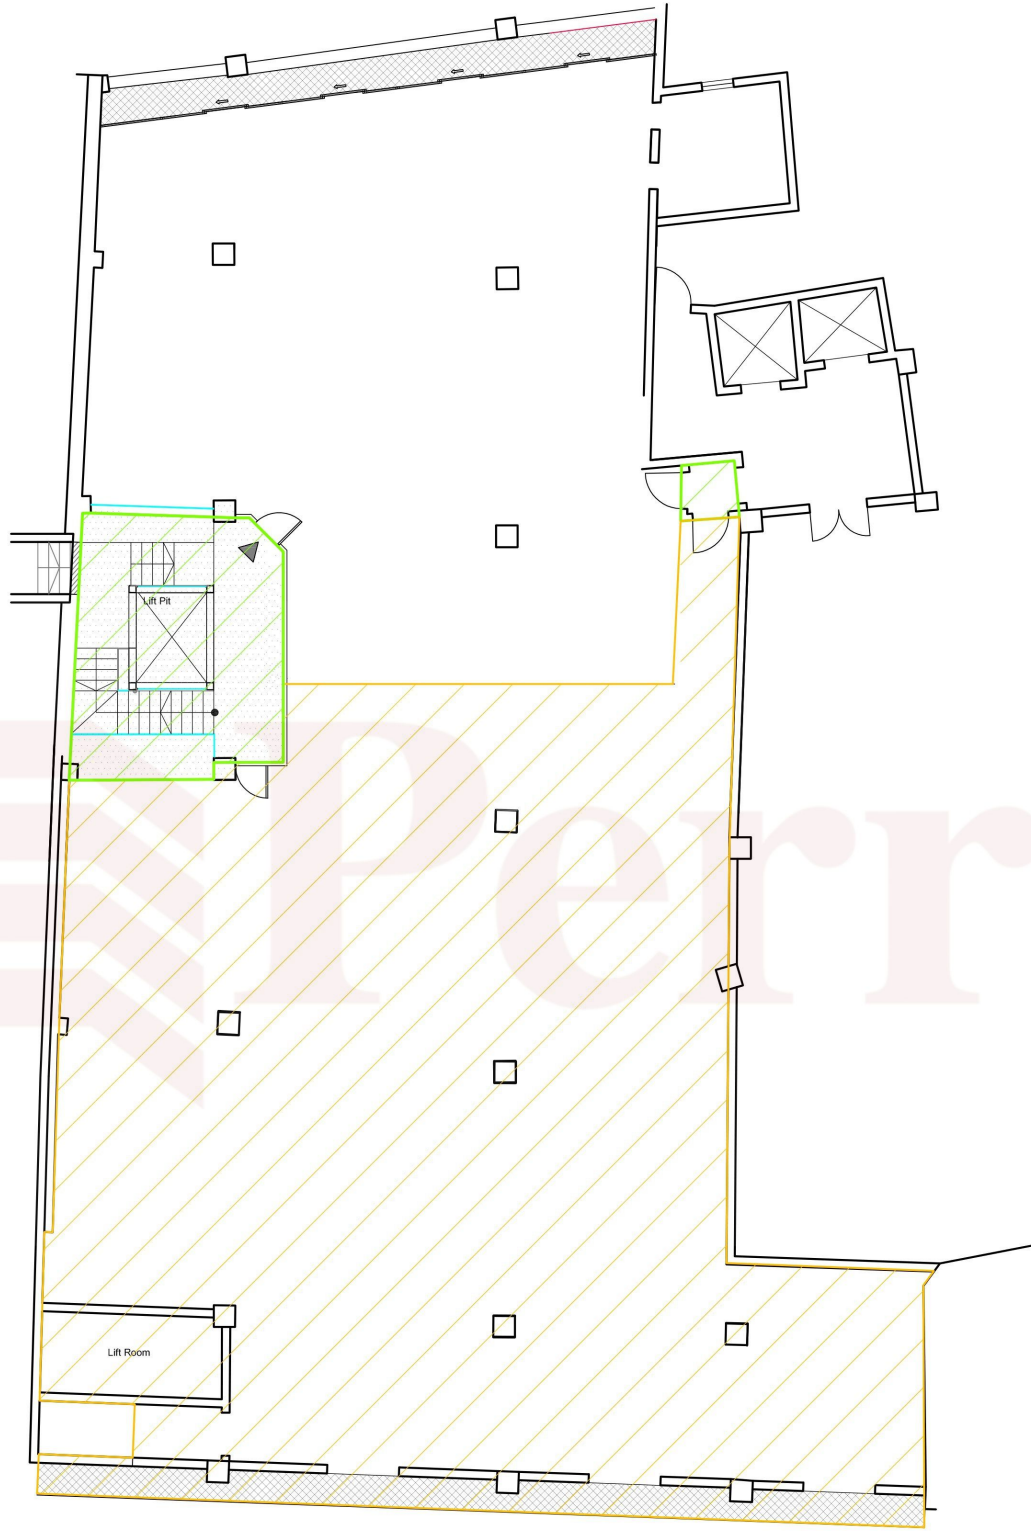

6th FLOOR
PROPOSED AREA SCALE 1:100