





**PROPOSED GROUND FLOOR**  
SCALE 1:100

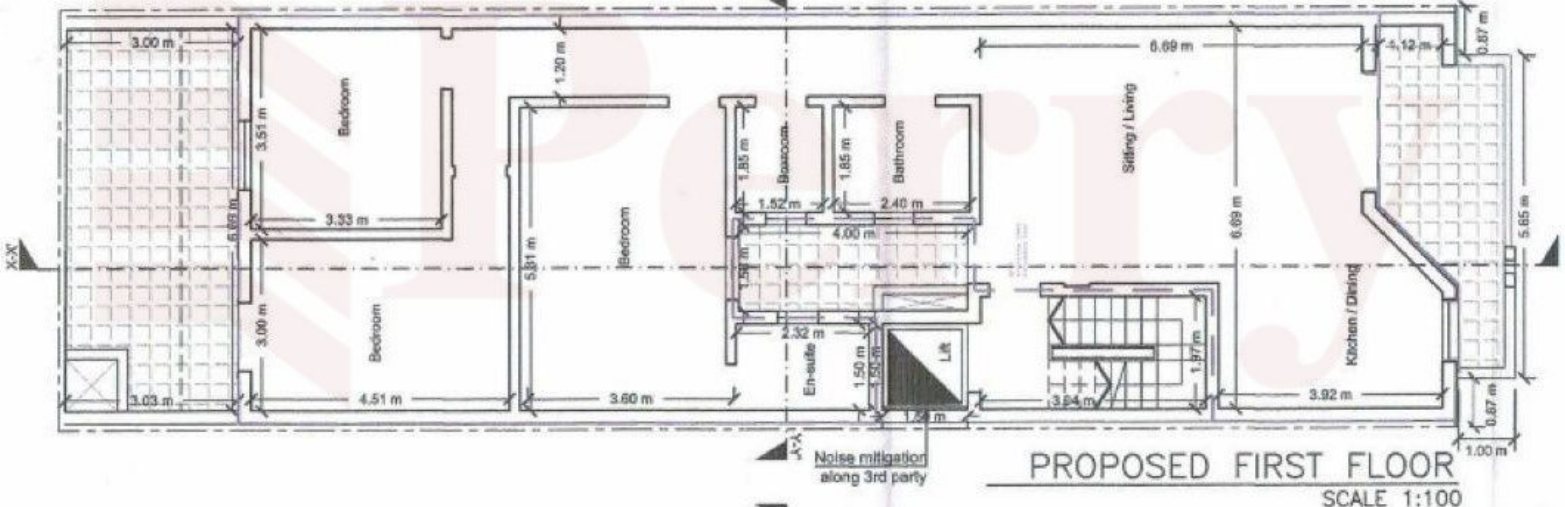

**PROPOSED FIRST FLOOR**  
SCALE 1:100

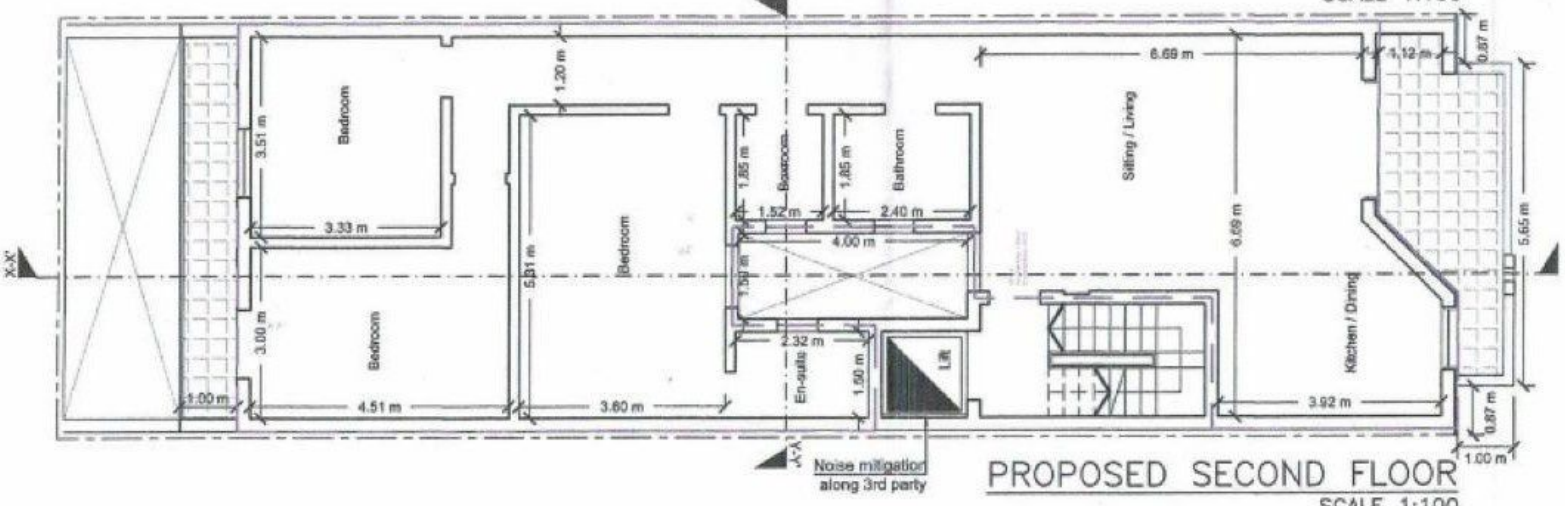

**PROPOSED SECOND FLOOR**  
SCALE 1:100

