


1st FLOOR
SCALE 1:100

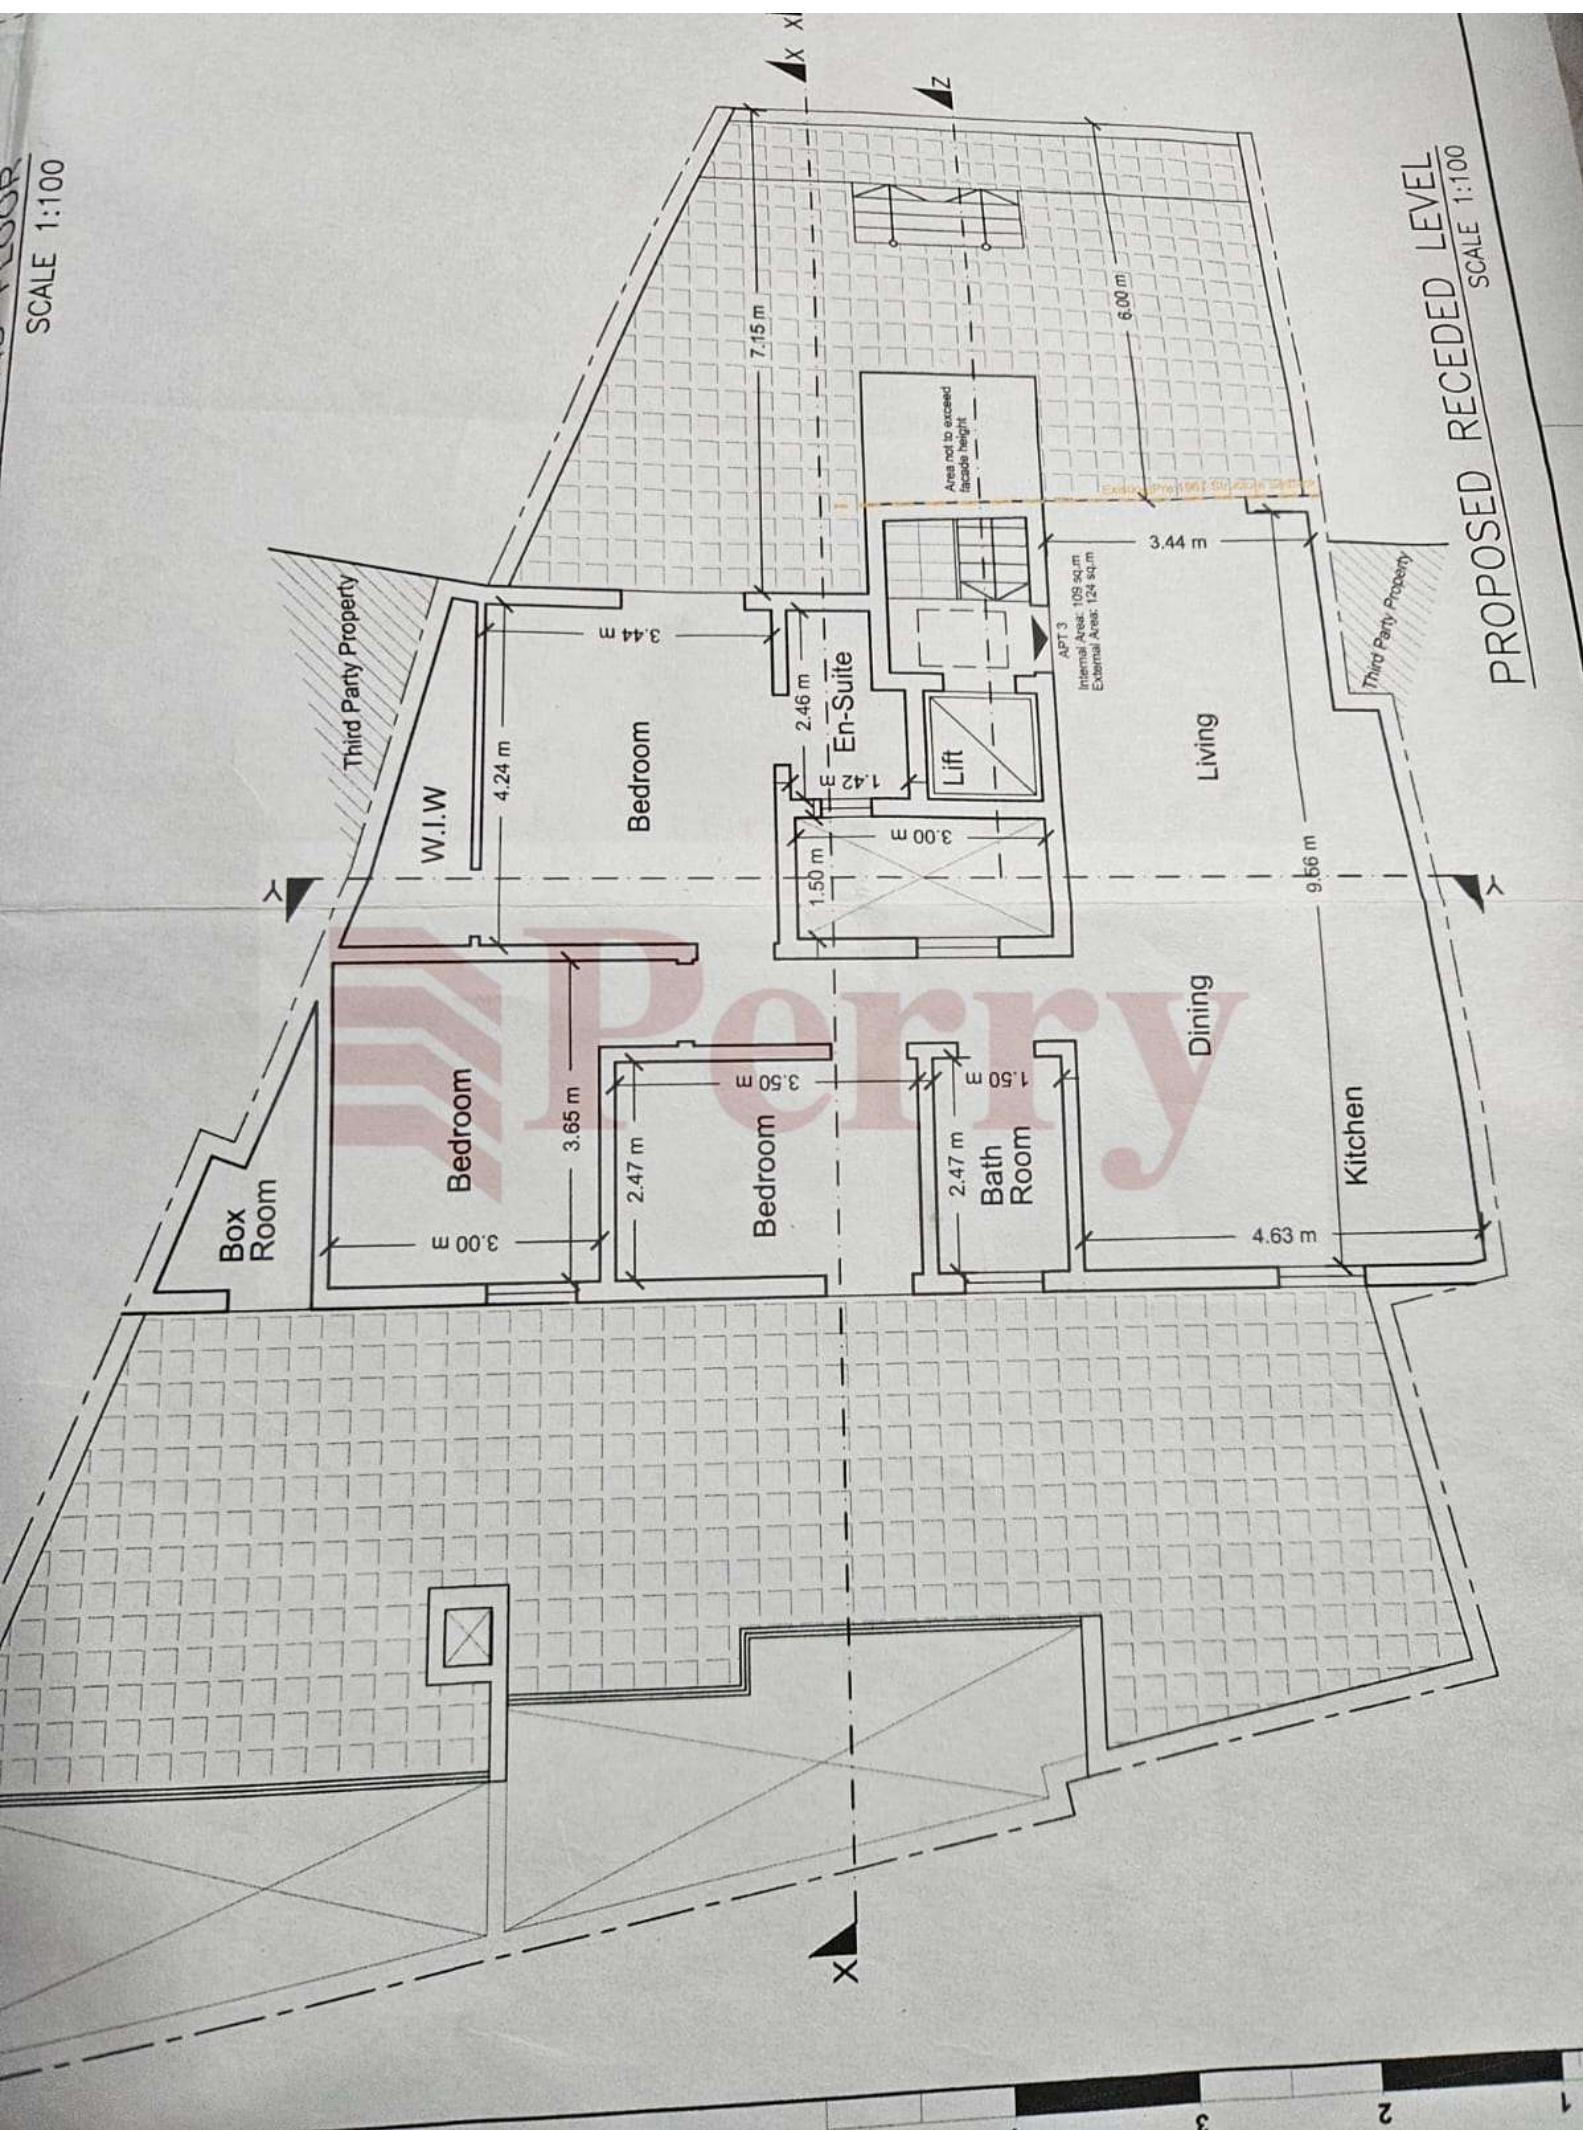

PROPOSED RECEDED LEVEL
SCALE 1:100