


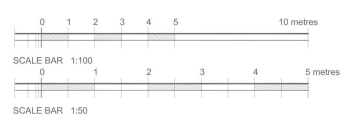


E PROPOSED GROUND FLOOR LEVEL
Scale 1:50

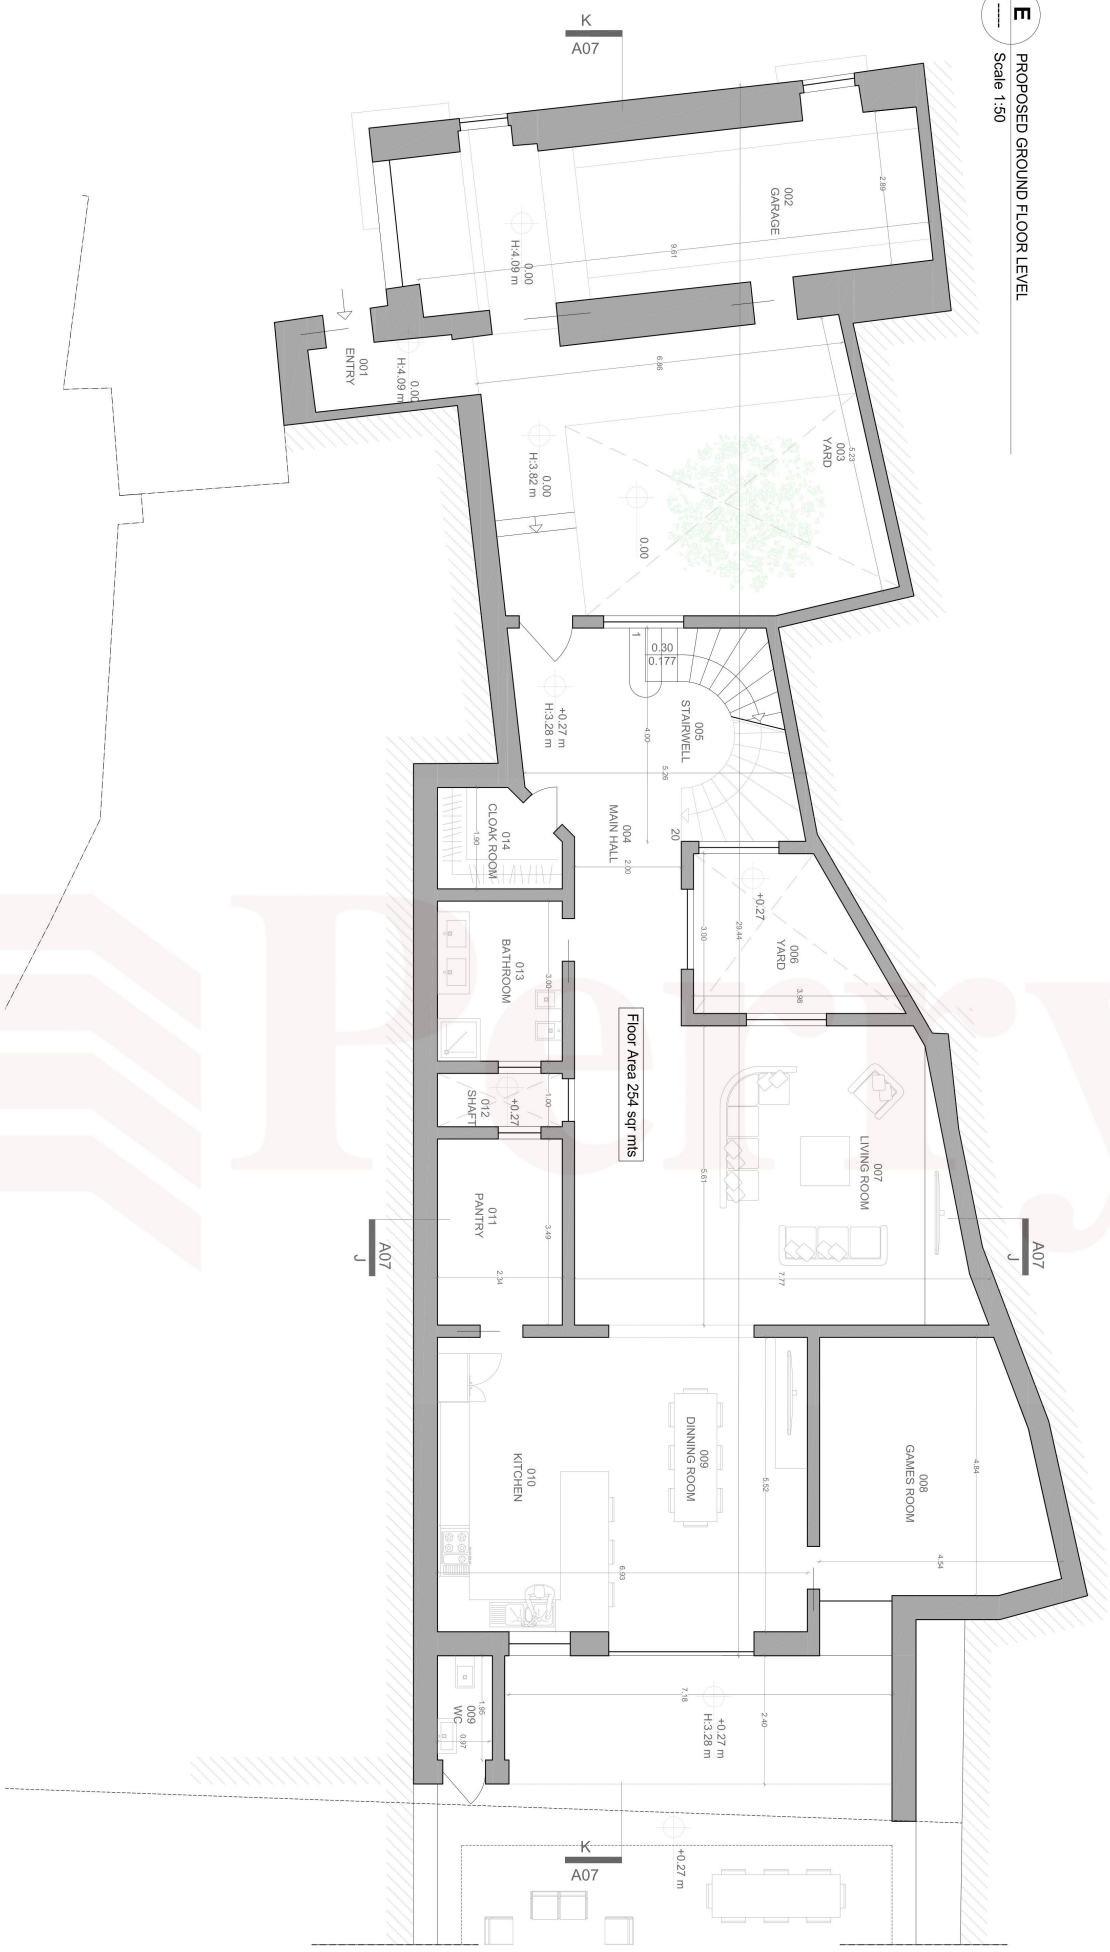


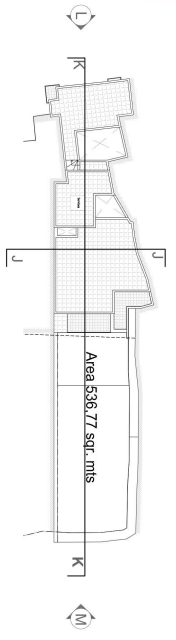


F GROUND FLOOR LEVEL OVERALL LAYOUT
Scale 1:100


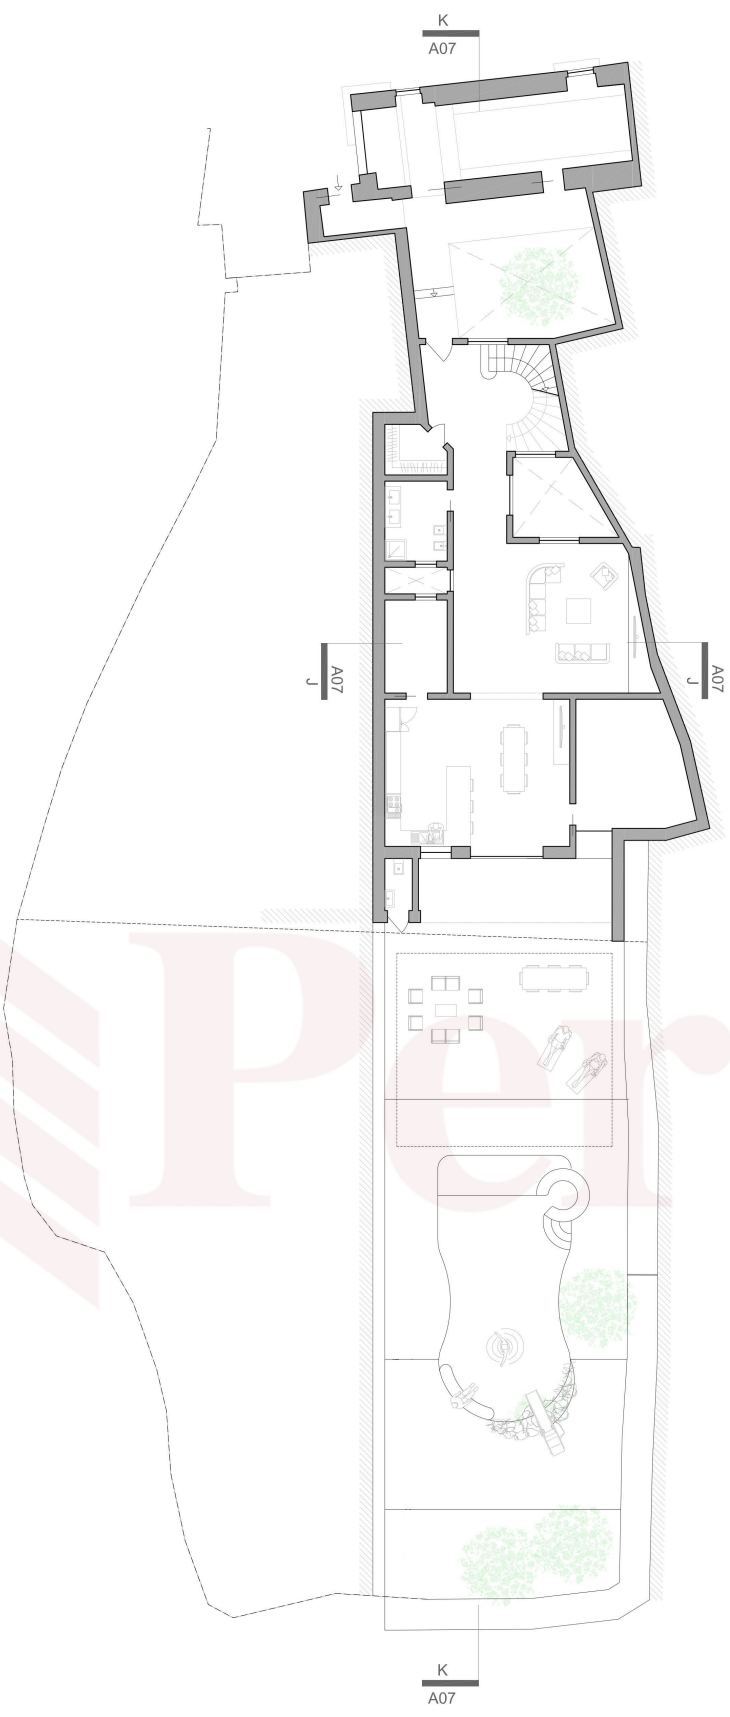



Perry

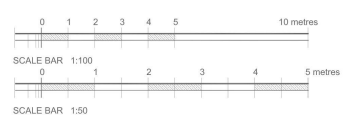

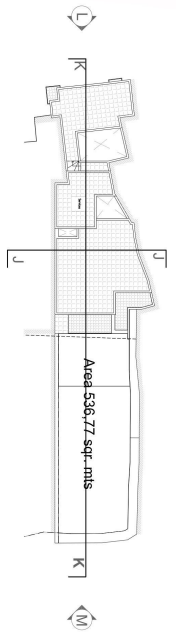


G PROPOSED FIRST FLOOR LEVEL
Scale 1:50

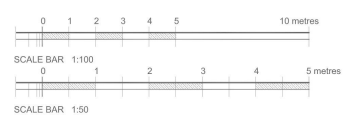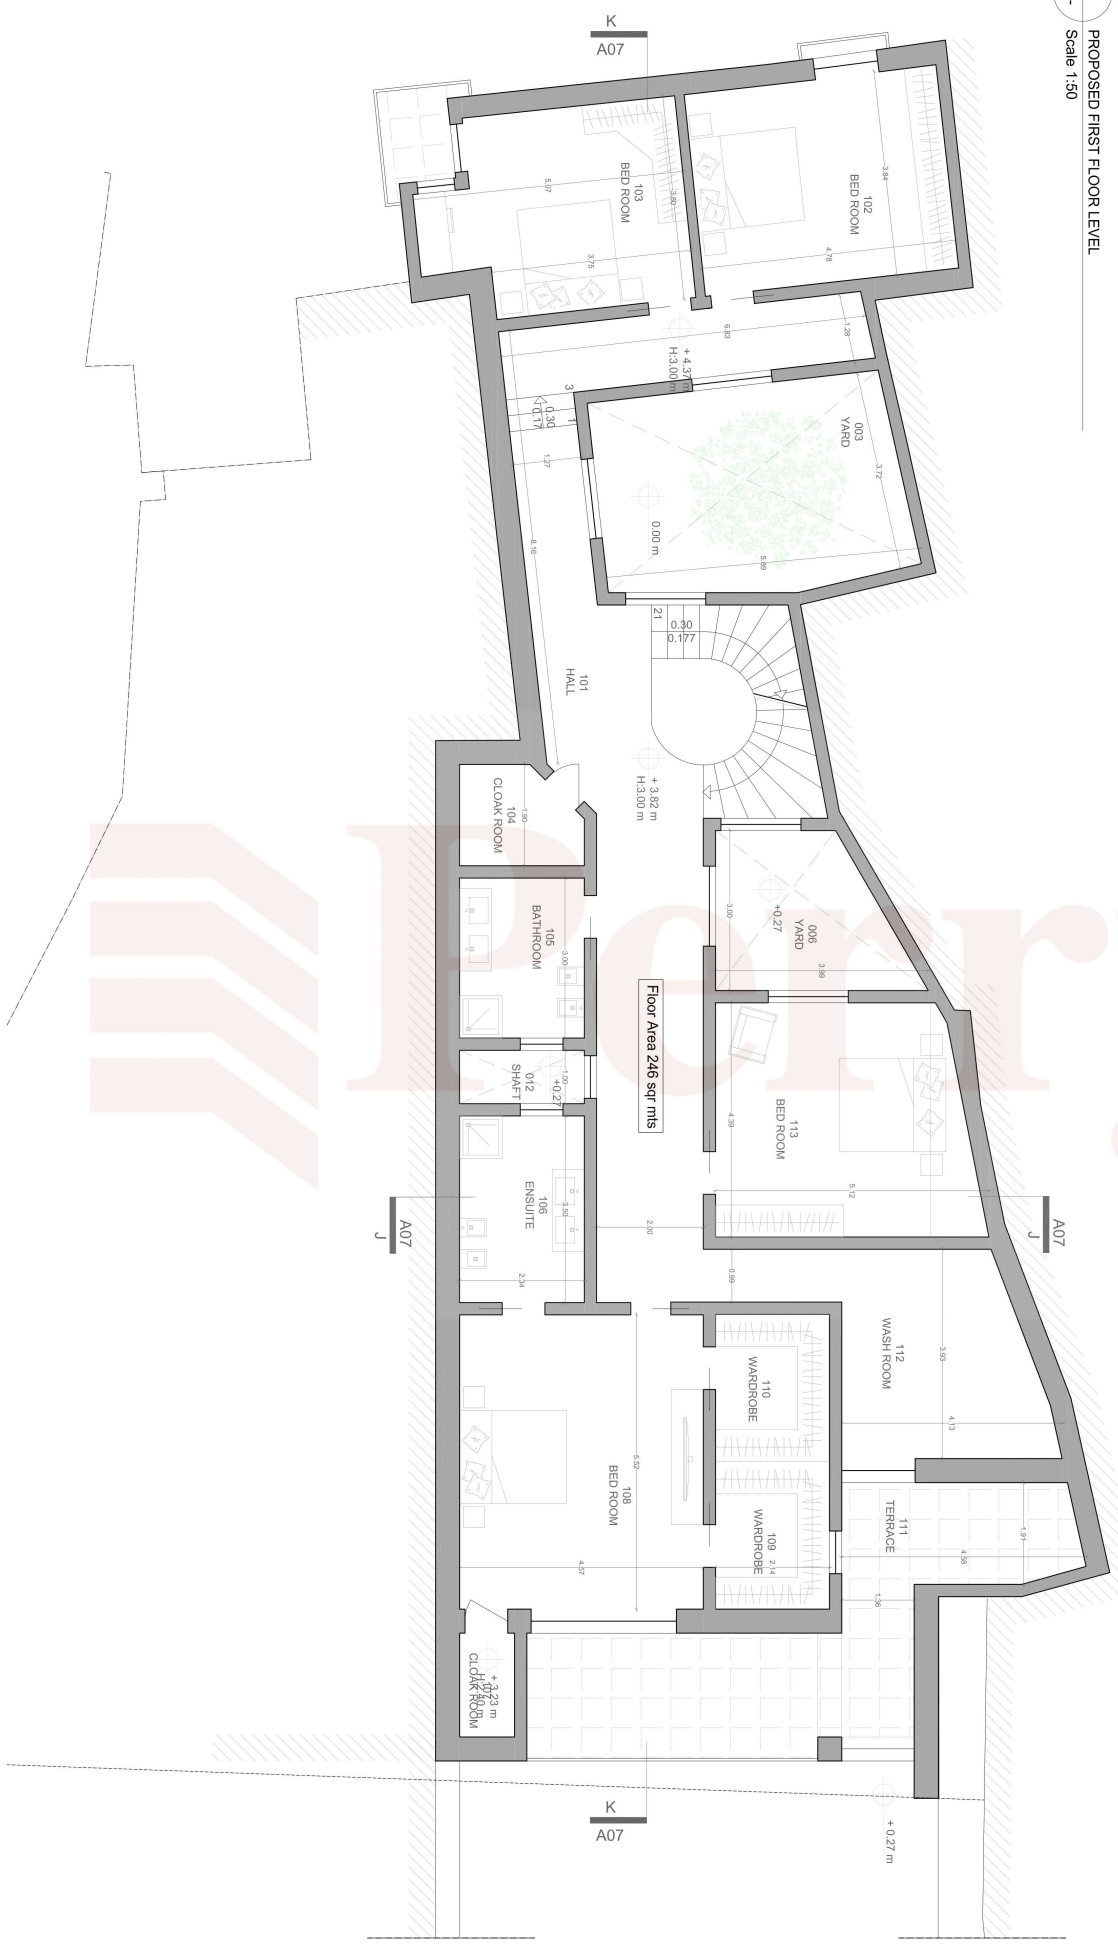

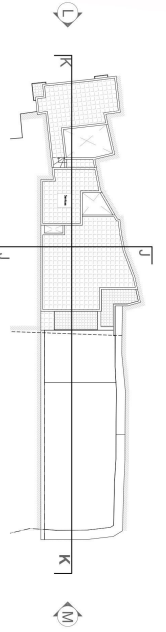

H
PROPOSED ROOF LEVEL
Scale 1:50

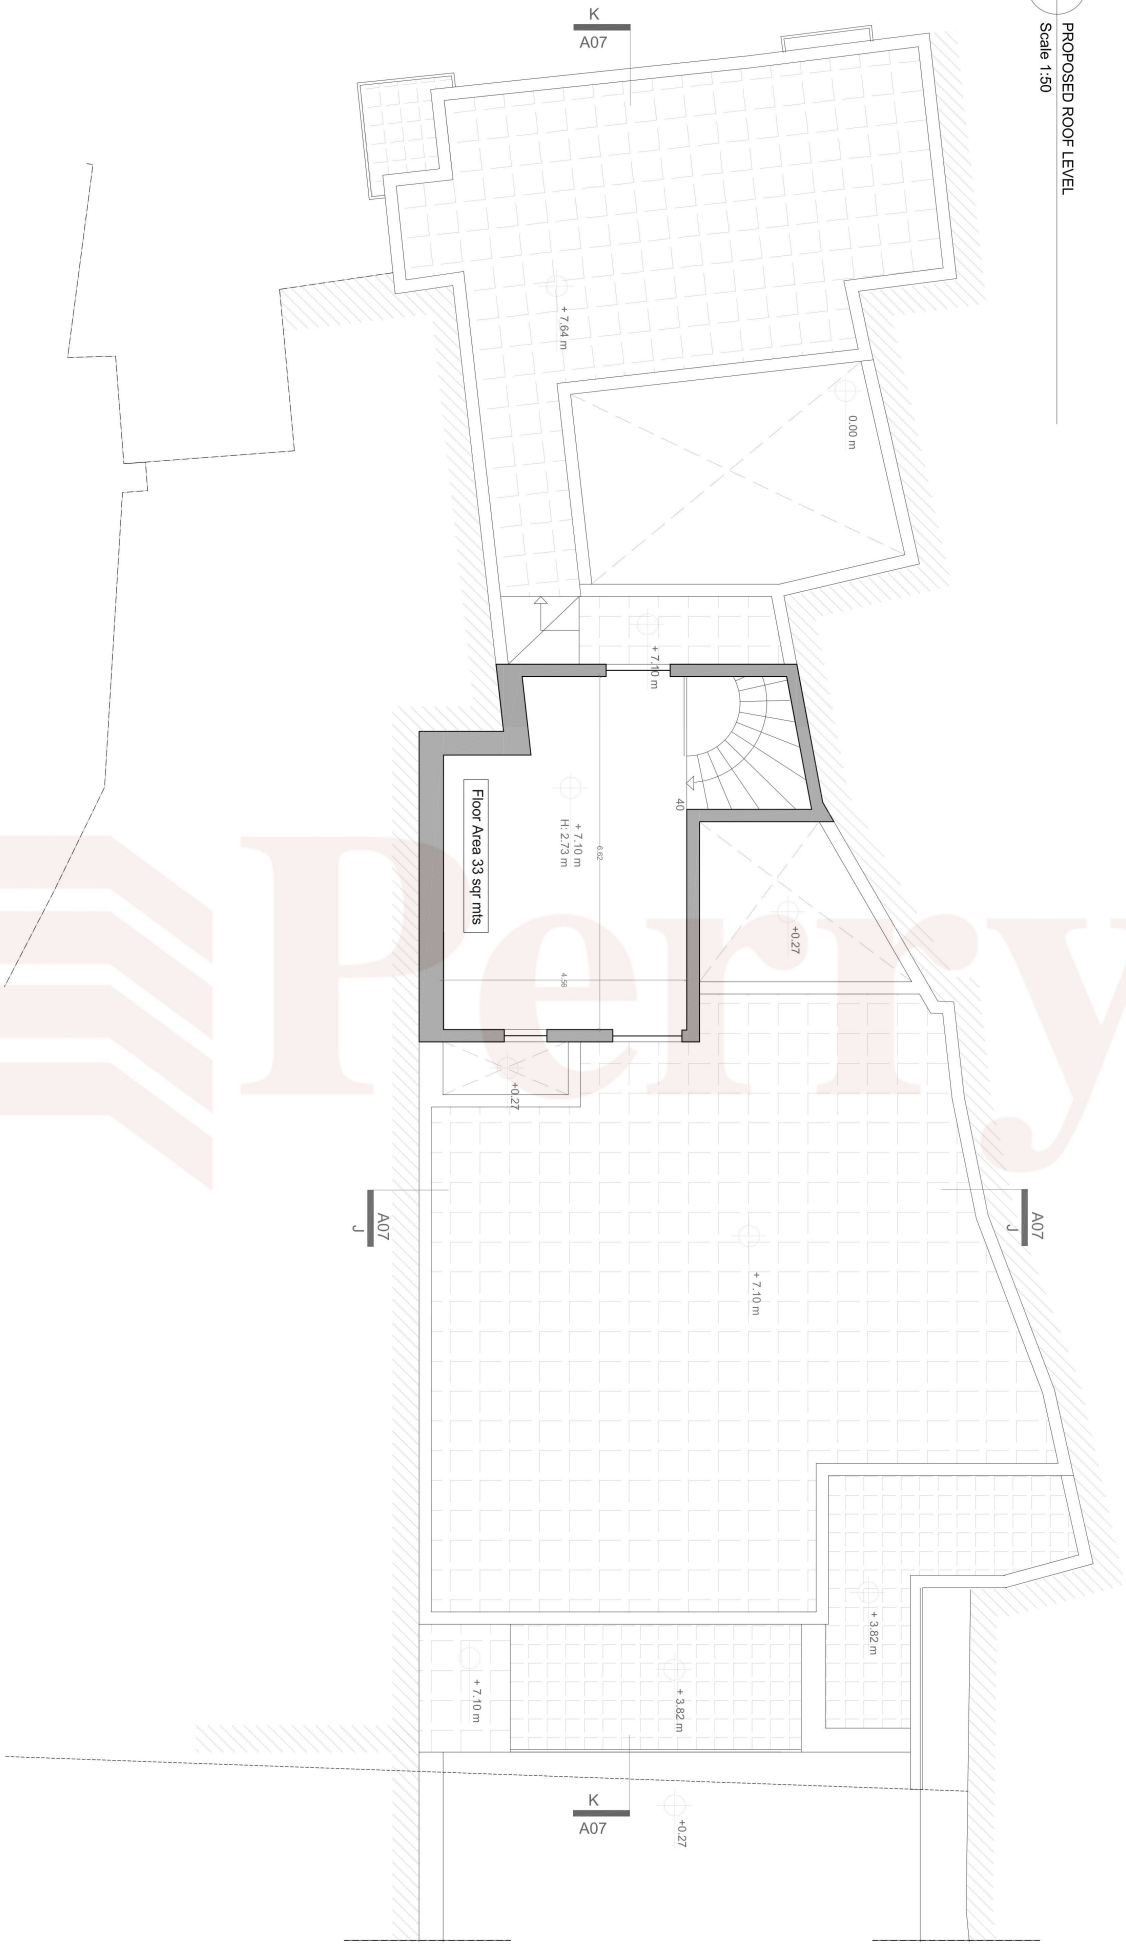

D
PROPOSED ROOF FLOOR LEVEL

