


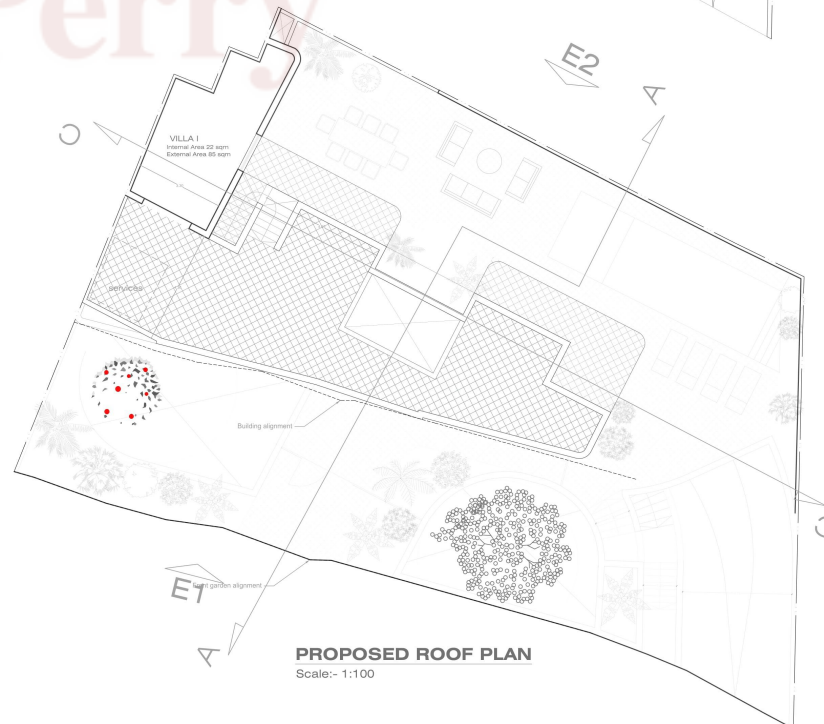
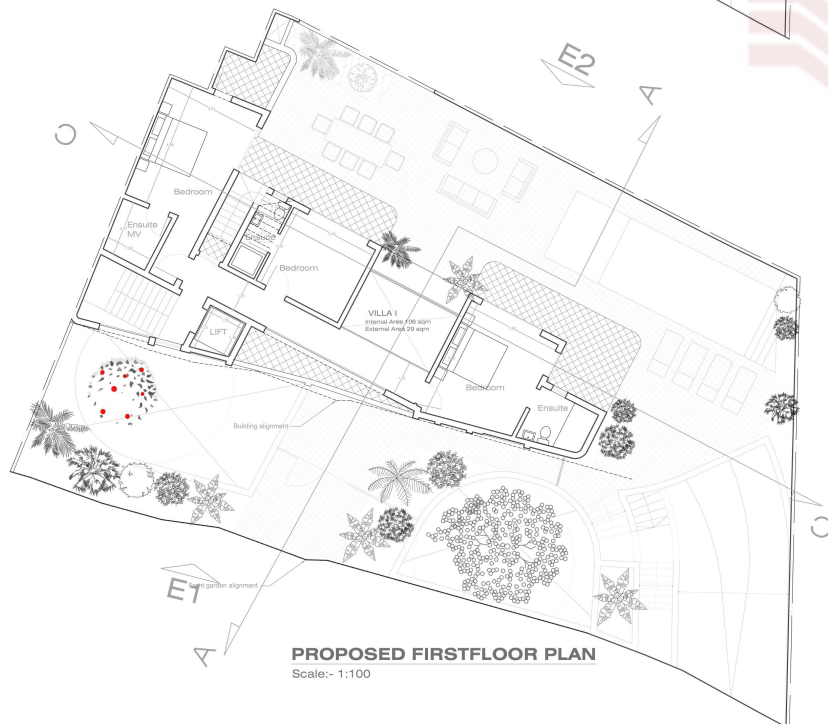


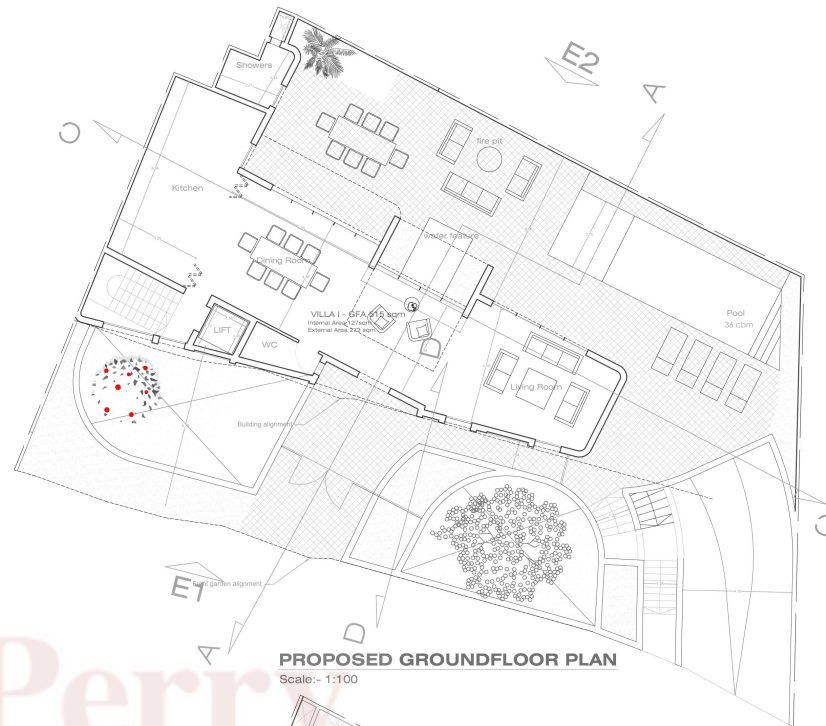


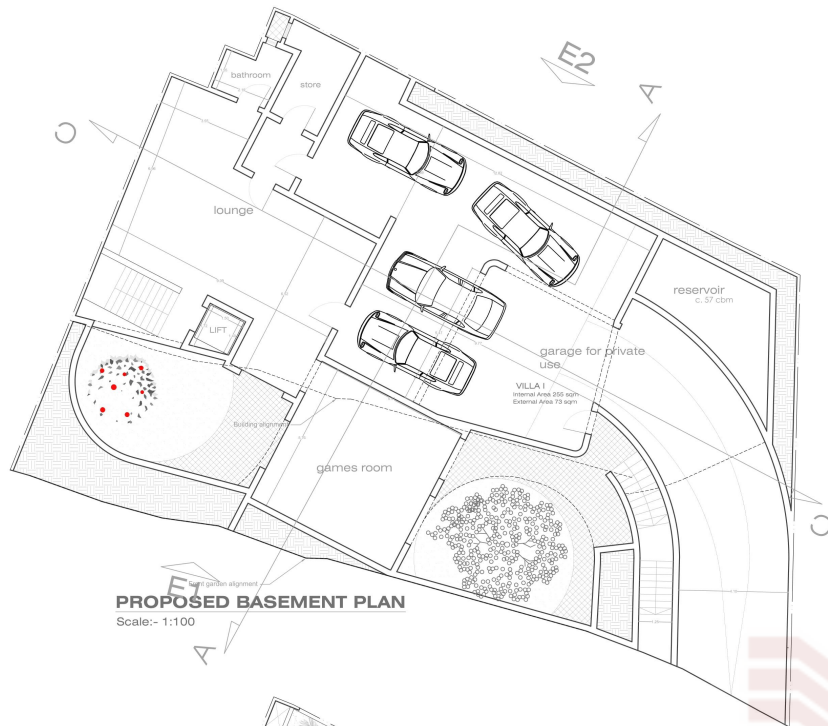


PROPOSED FRONT ELEVATION E1
Scale:- 1:100

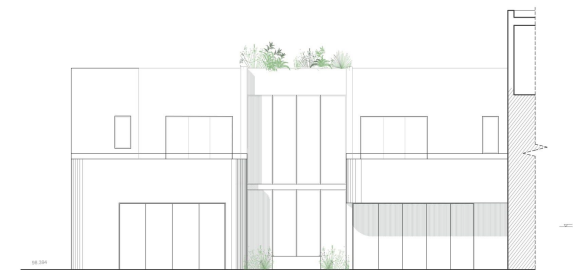


PROPOSED BACK ELEVATION E2
Scale:- 1:100

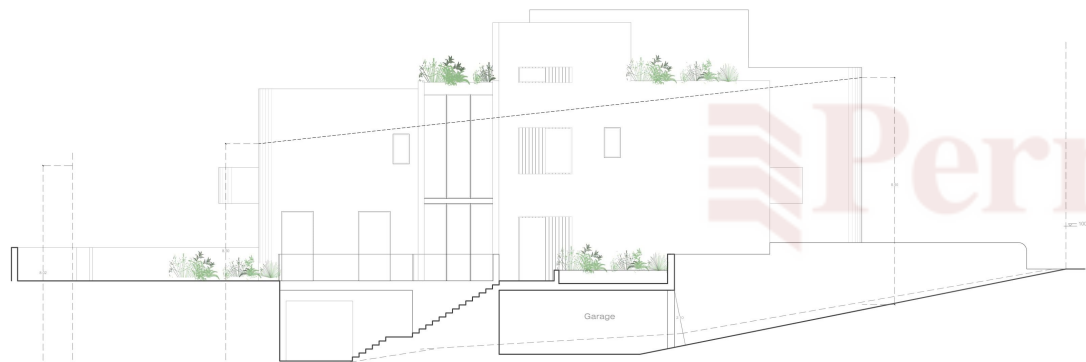


PROPOSED SIDE ELEVATION E3
Scale:- 1:100

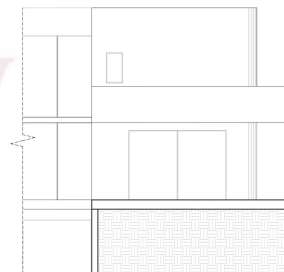

PROPOSED SIDE ELEVATION E4
Scale:- 1:100

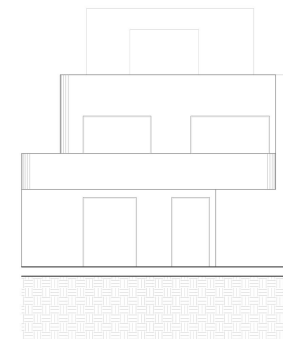

PROPOSED SIDE ELEVATION E5
Scale:- 1:100

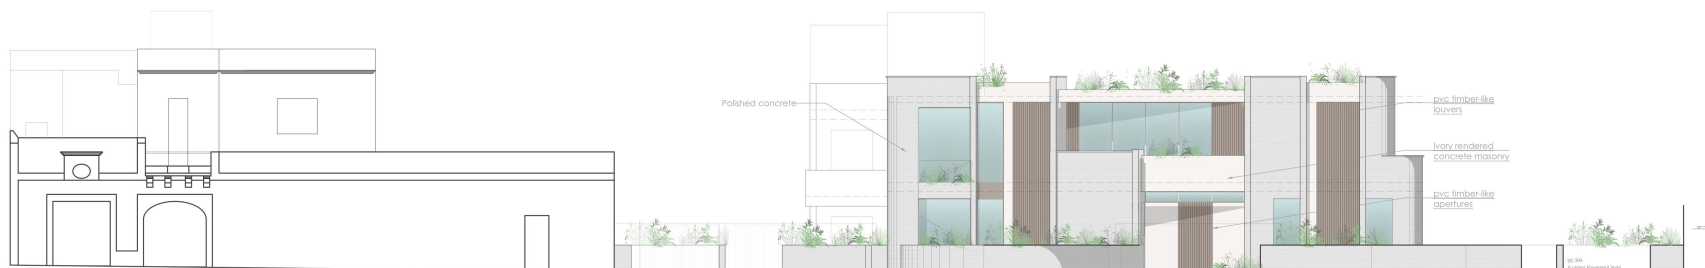

PROPOSED STREETSCAPE
Scale:- 1:100