



Proposed Fourth Floor
Scale 1:100

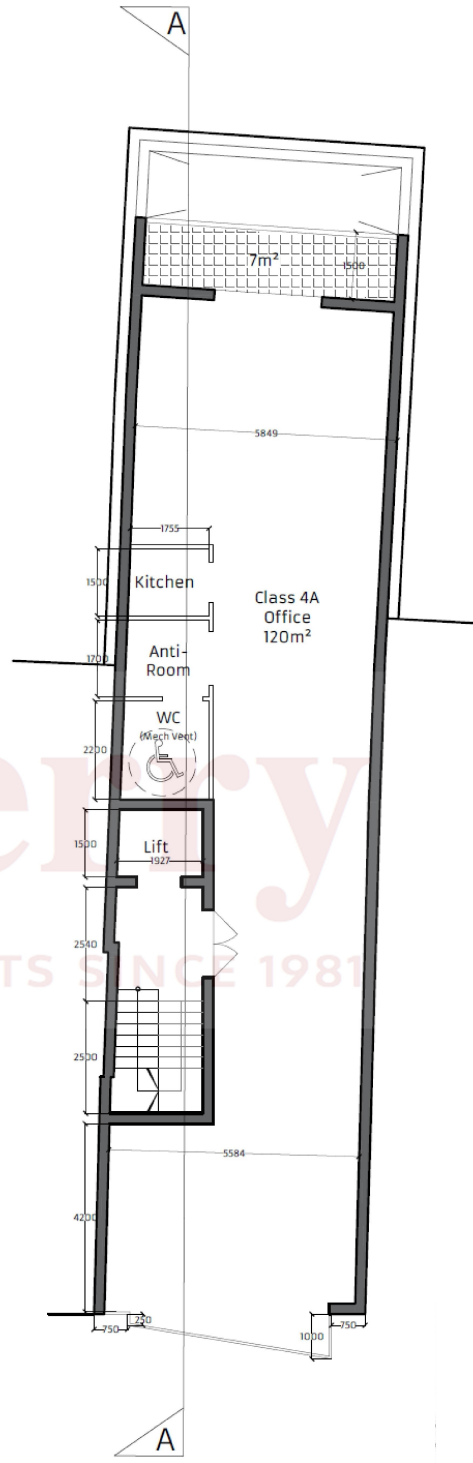

Proposed Fifth Floor
Scale 1:100

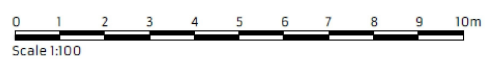

Notes:	
	Proposed Construction
	Proposed Demolition
	As Constructed To Sanction
	Approved but not Constructed