



Legend:
 To Demolish
 To Construct

1 Proposed Level -3
 Plan Scale 1:100

2 Proposed Level -2
 Plan Scale 1:100

3 Proposed Level -1
 Plan Scale 1:100

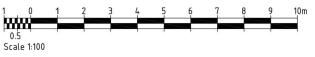

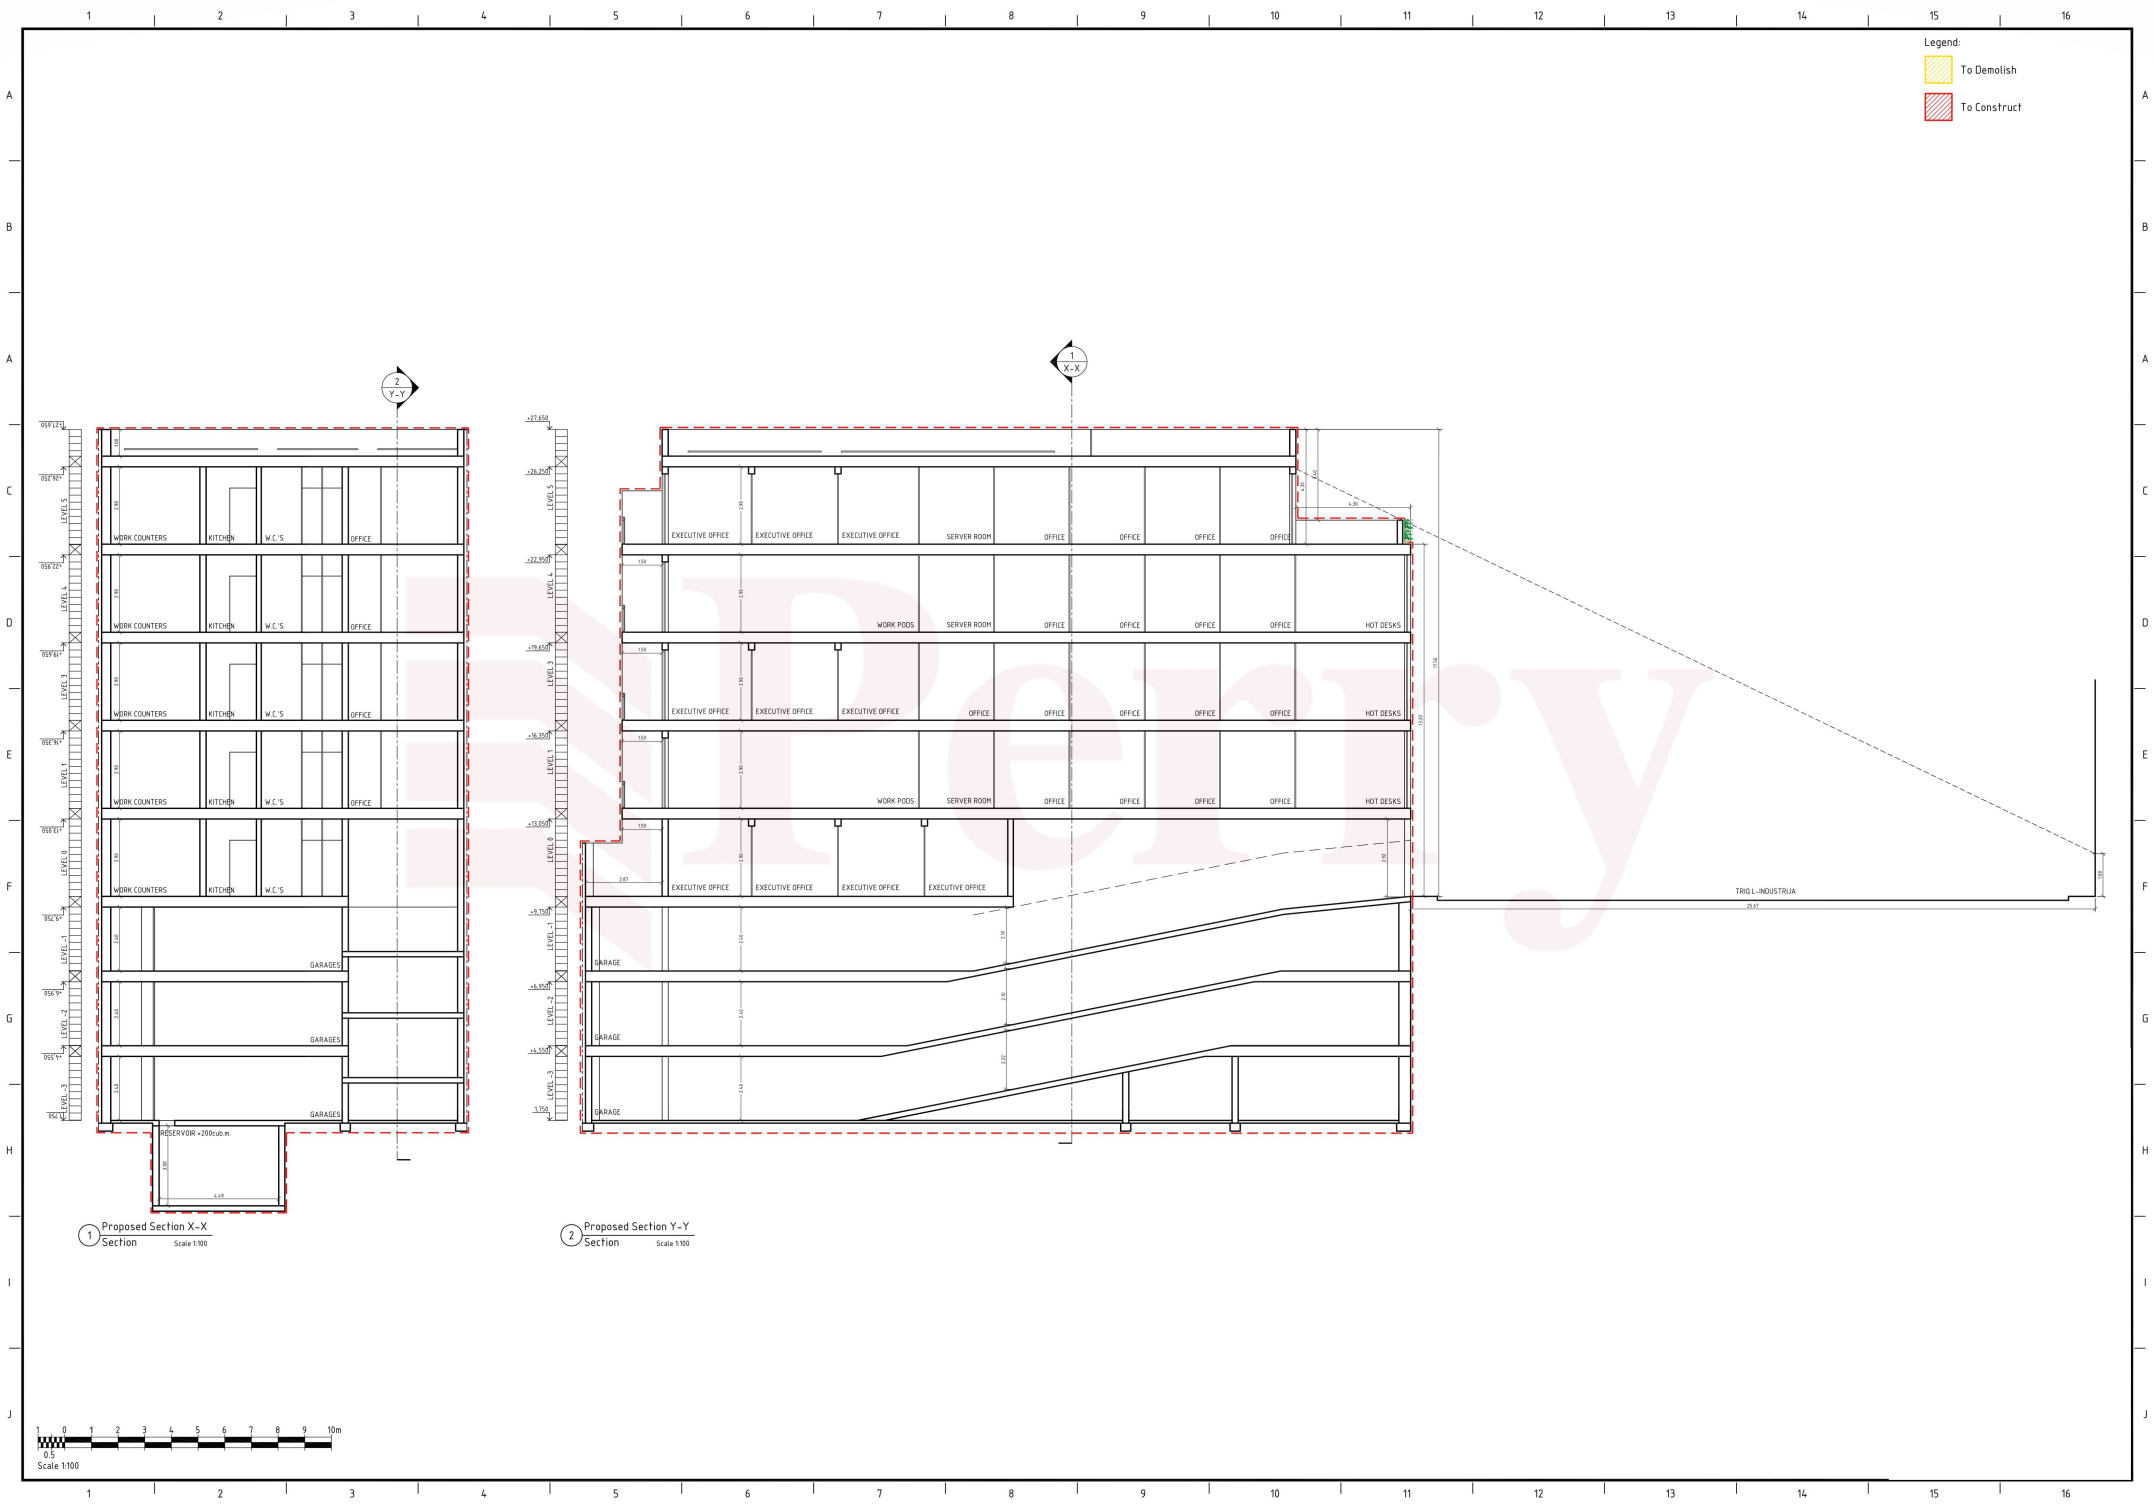

Legend:
 To Demolish
 To Construct

2
Y-Y

1
X-X

1 Proposed Section X-X
Section Scale 1:100

2 Proposed Section Y-Y
Section Scale 1:100



TRIGL-INDUSTRIJA

