



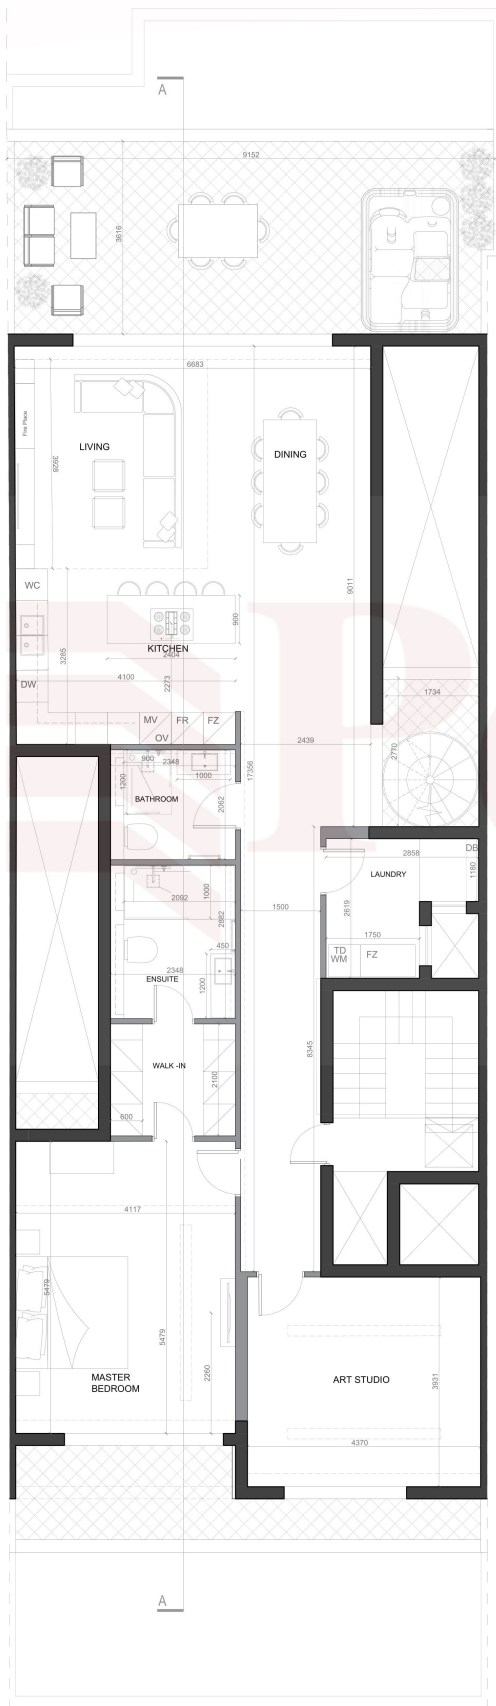

PROPOSED PENTHOUSE LEVEL

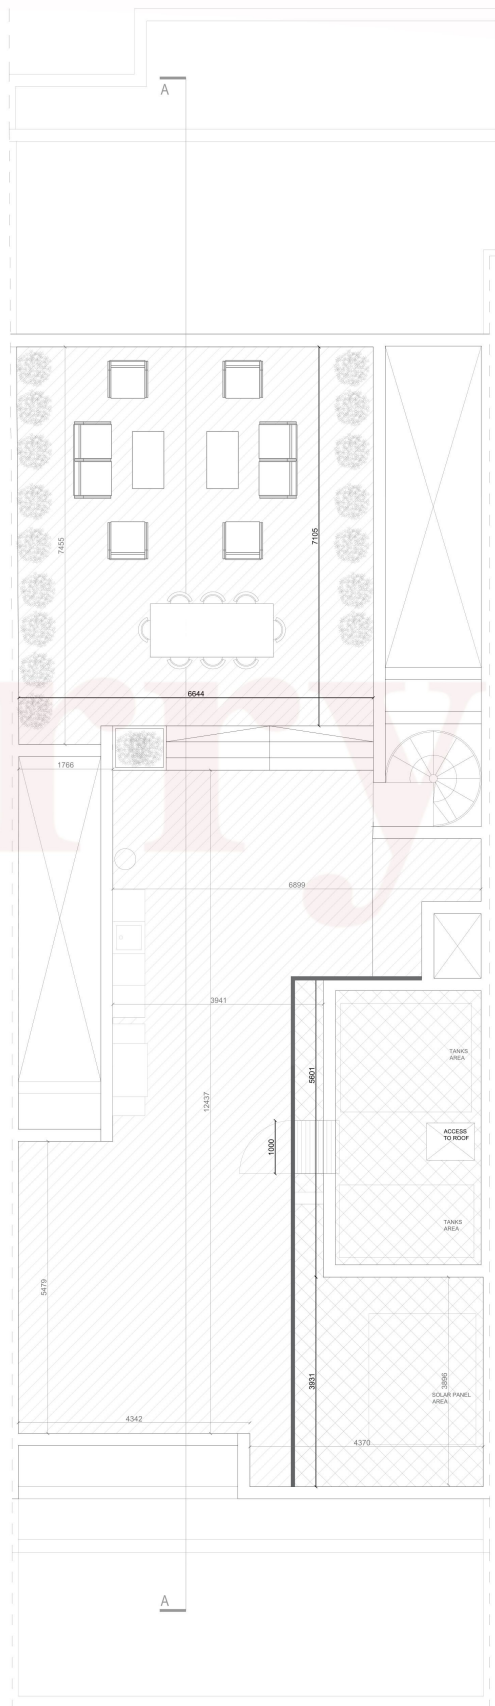

PROPOSED ROOF FLOOR LEVEL