
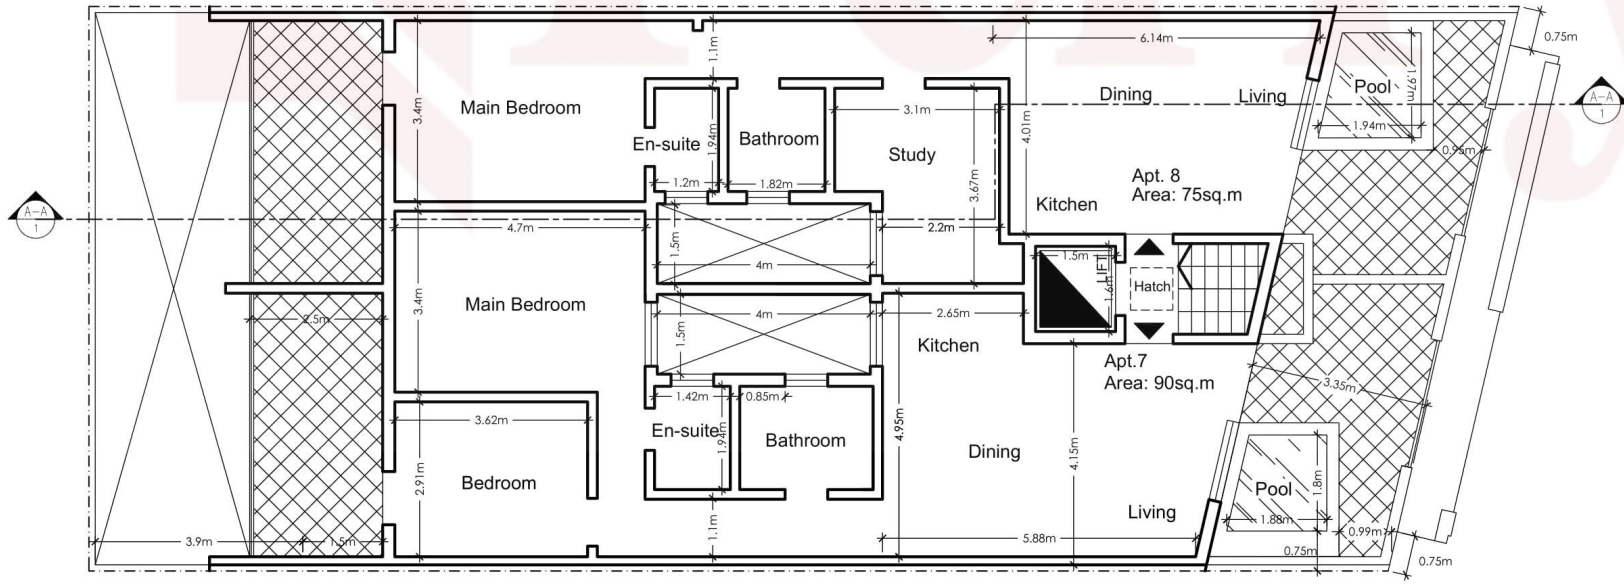


Third Floor Level Plan
Proposed SCALE 1:100

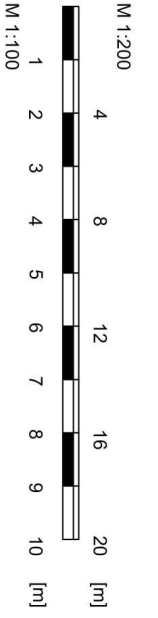

Receeded Floor Level Plan
Proposed SCALE 1:100