

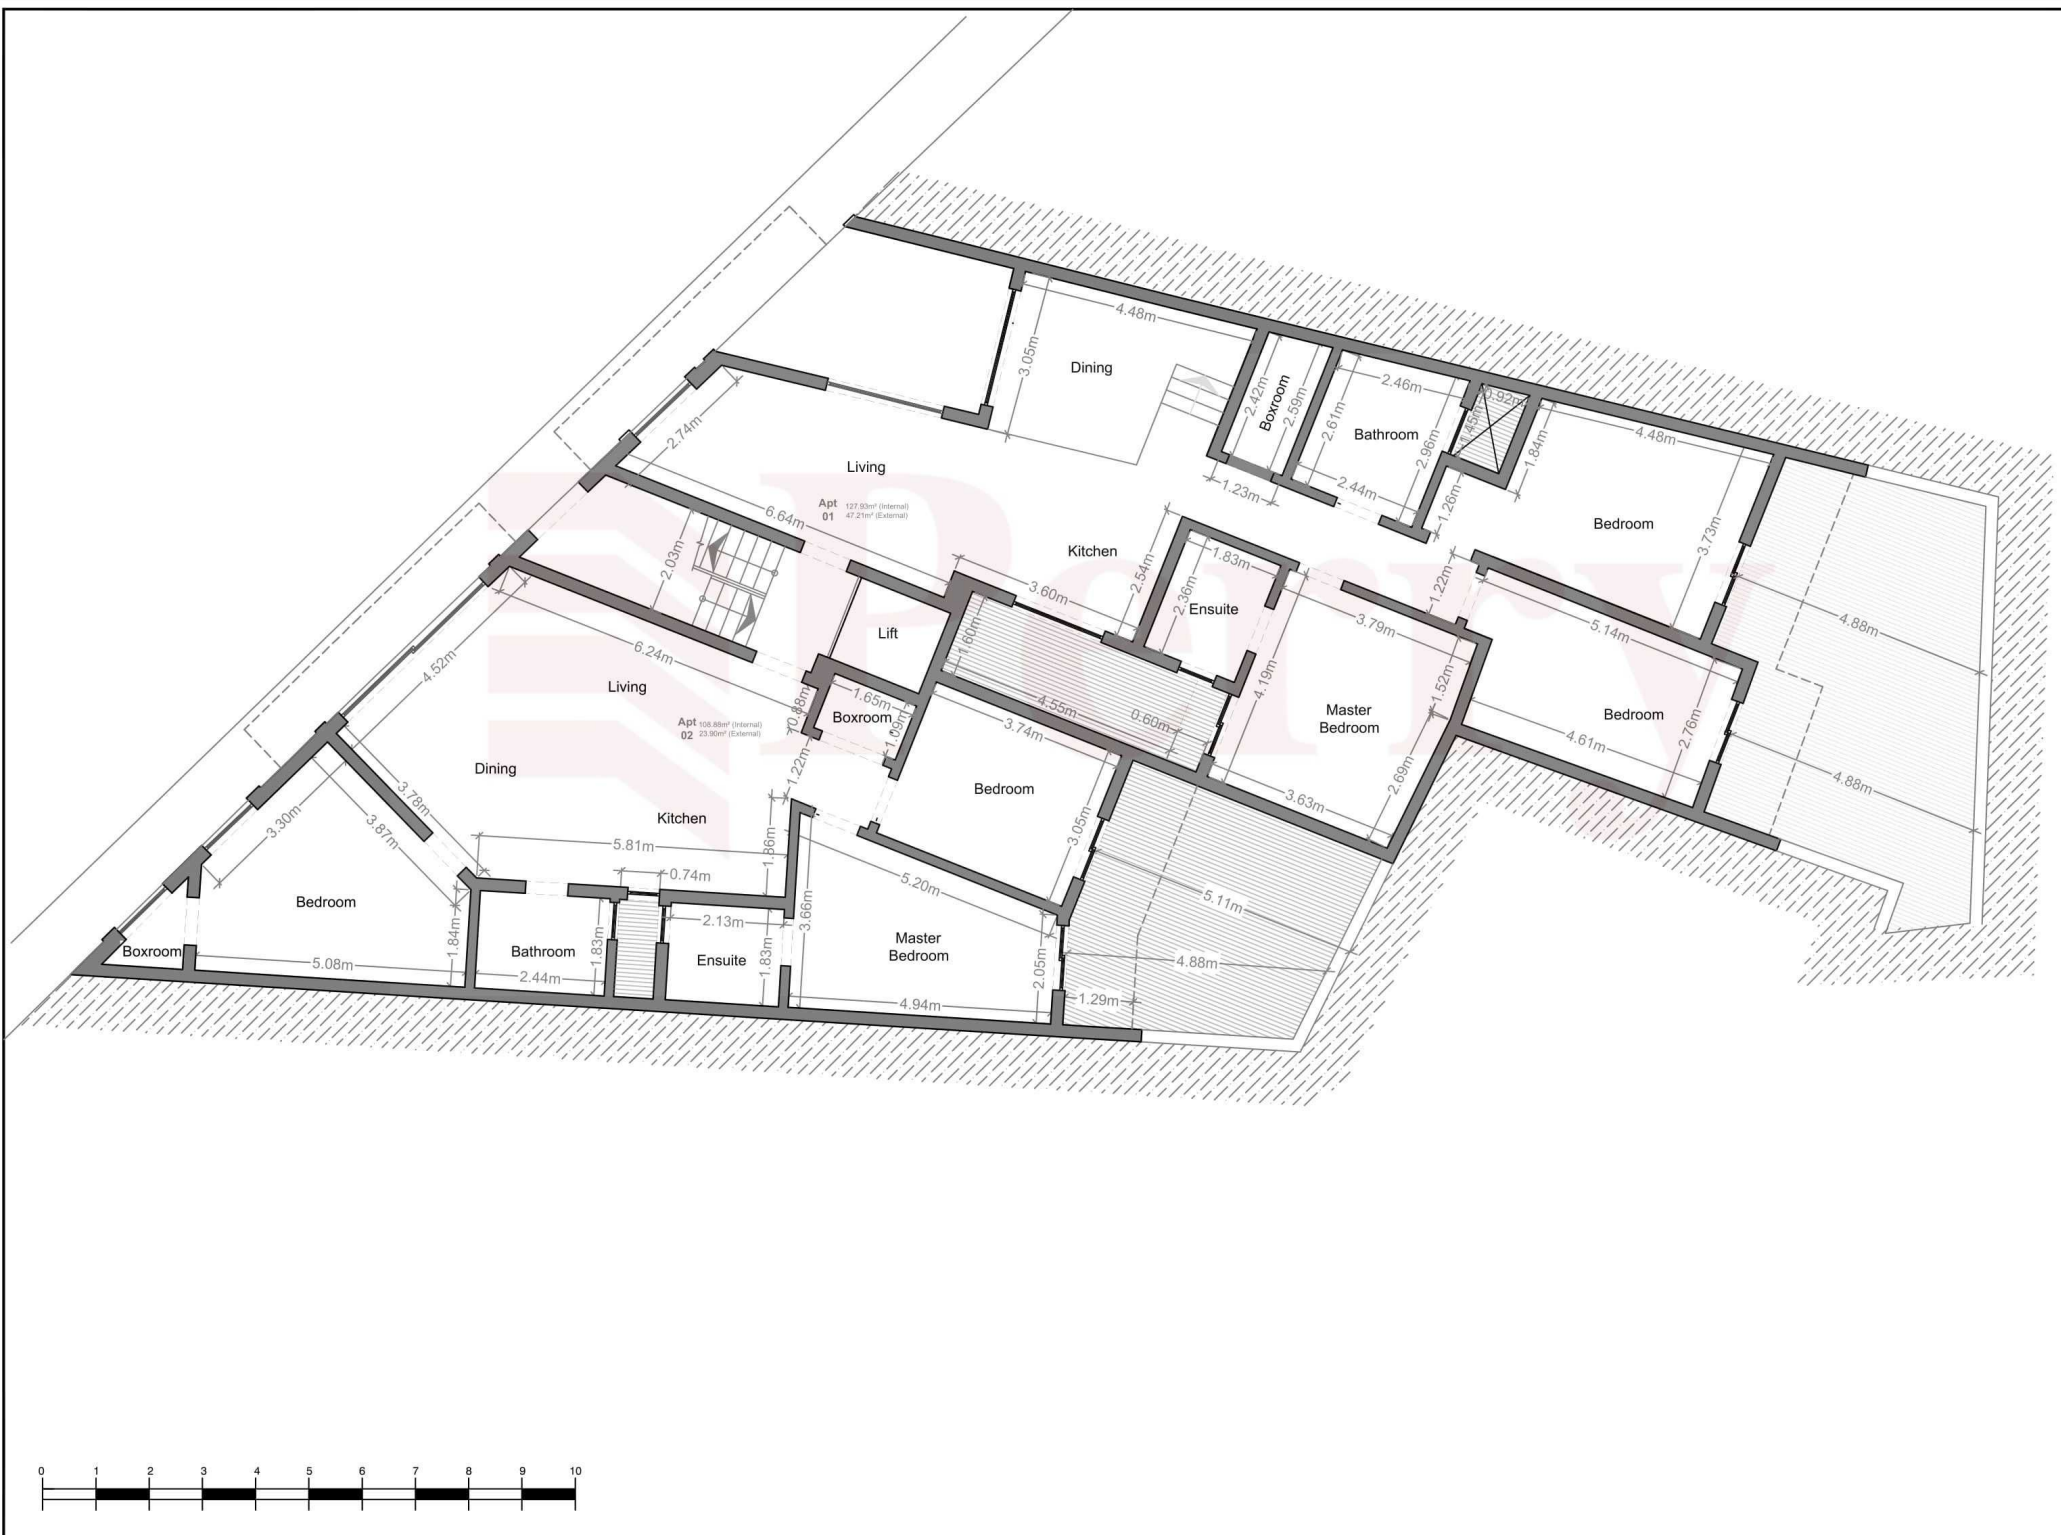



PROPOSED GROUND FLOOR (LEVEL 00)

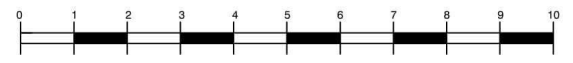


PROPOSED SECOND FLOOR (LEVEL 02)

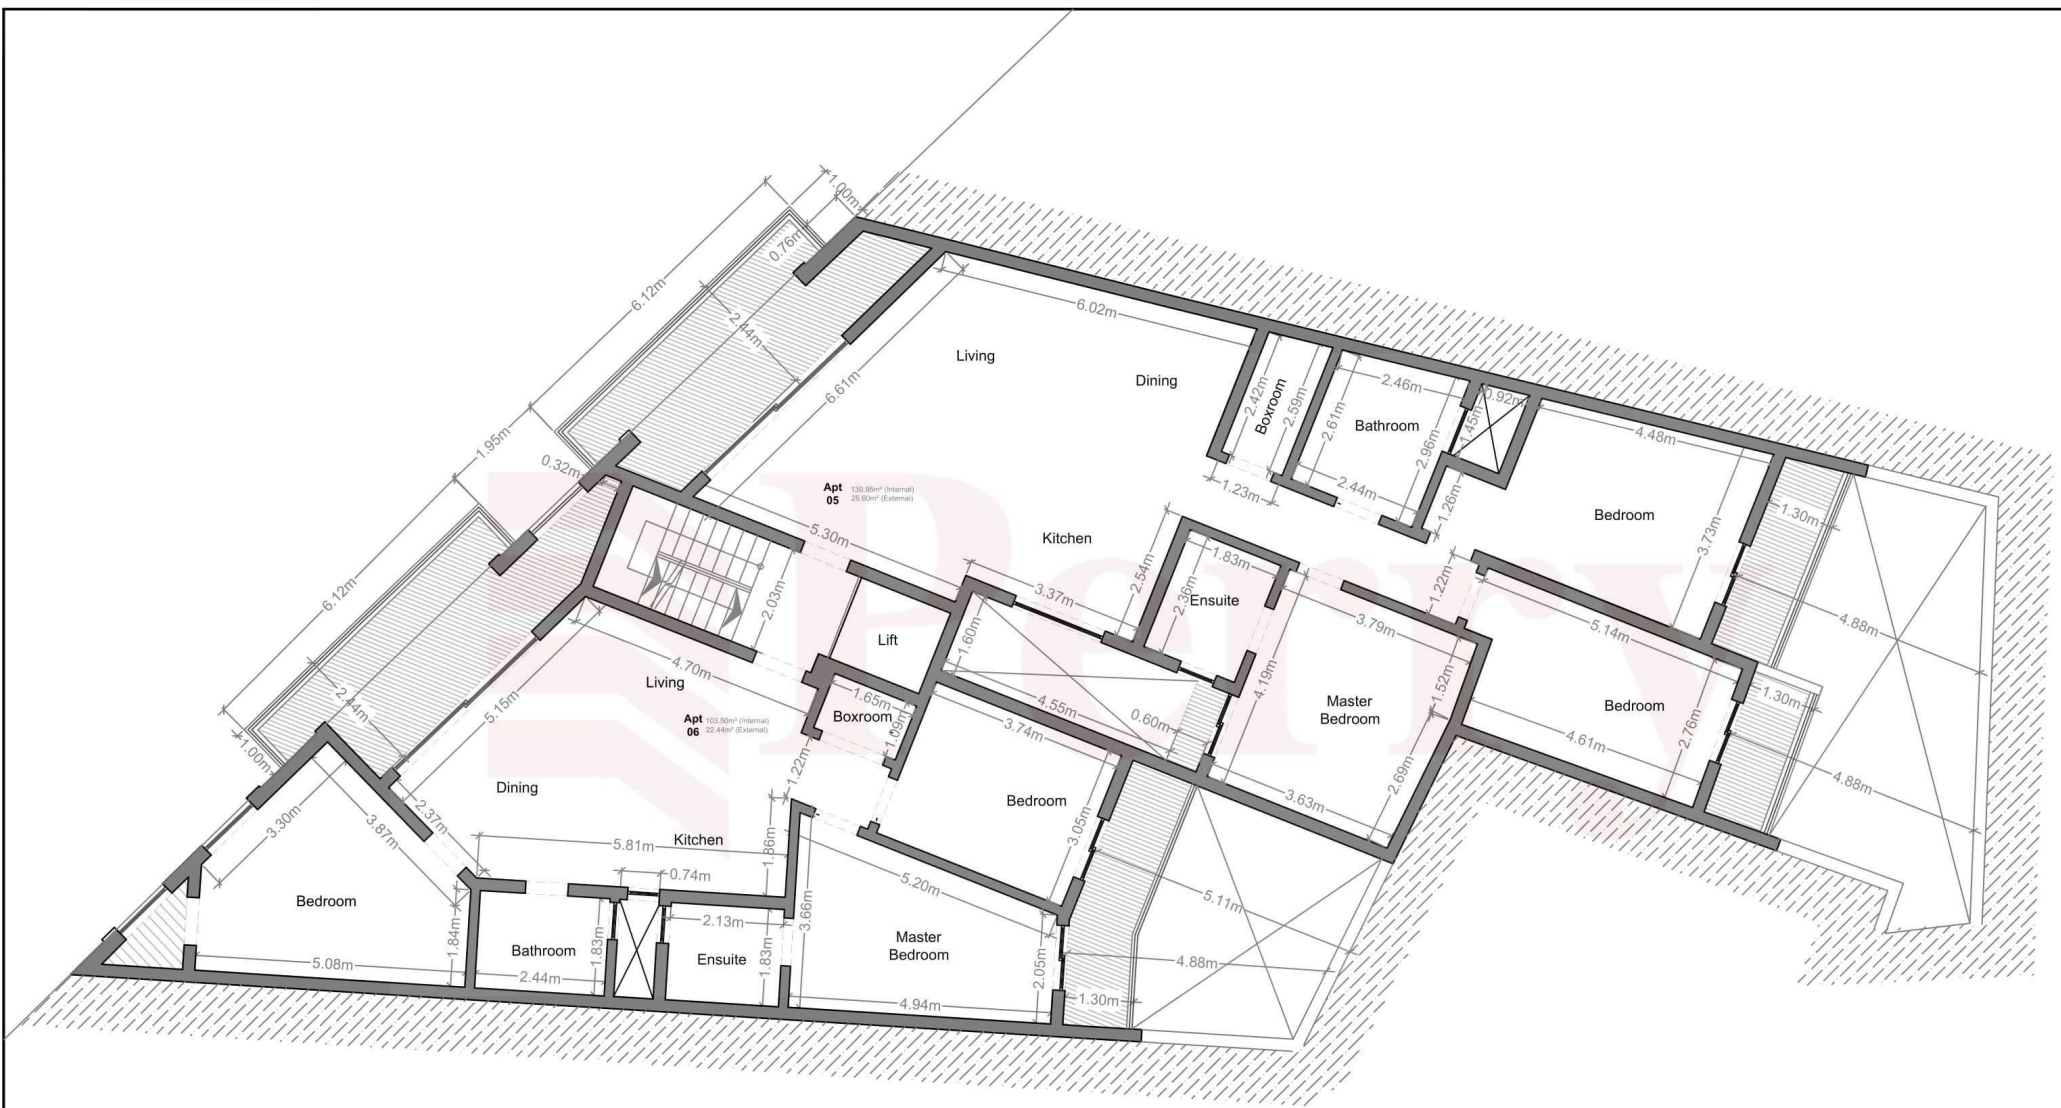

PROPOSED THIRD FLOOR (LEVEL 03)

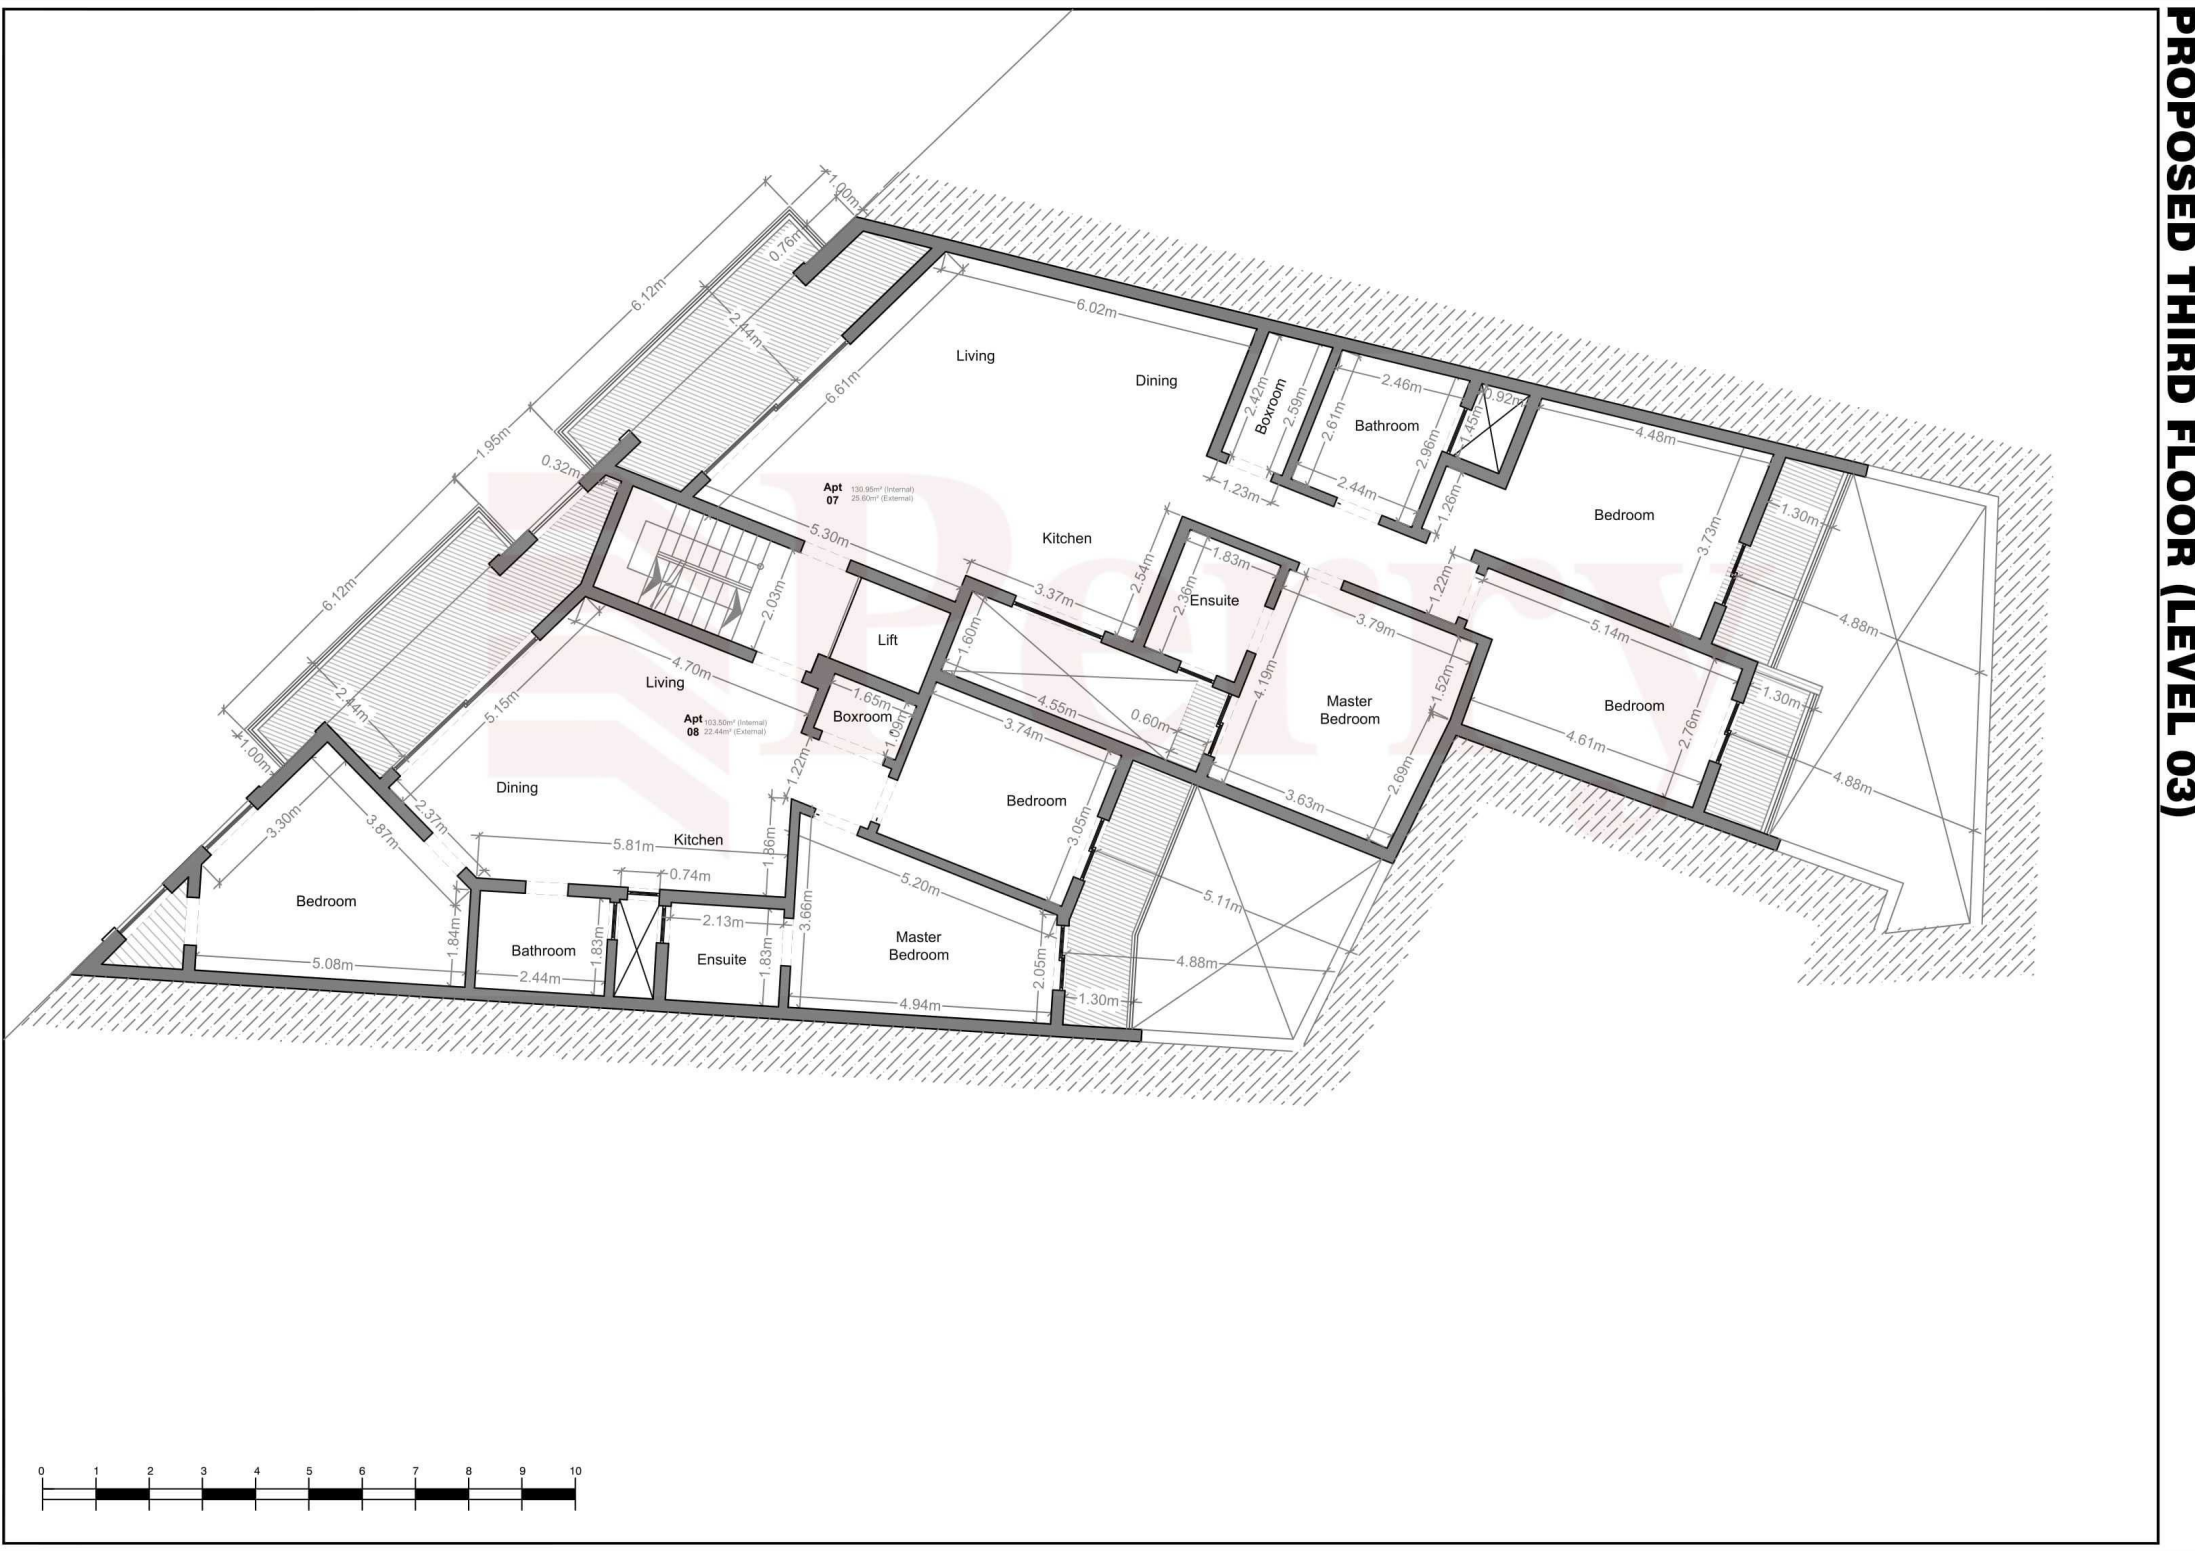


Third Party Property

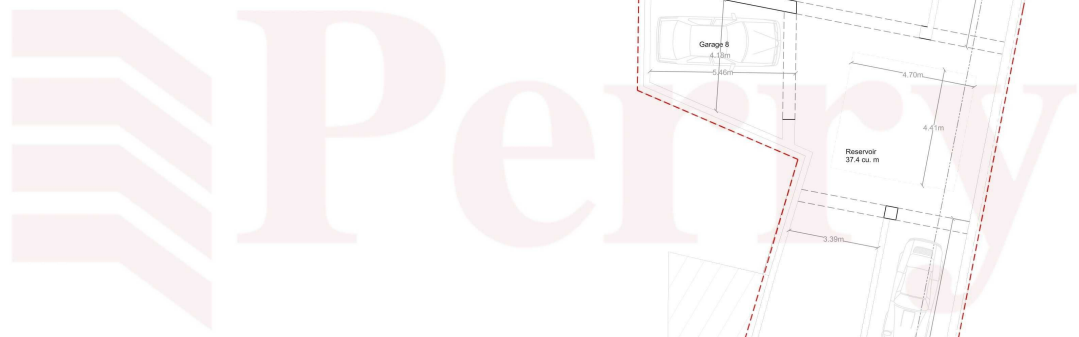



Level 0
Scale 1:100



 To Demolish
 To Construct

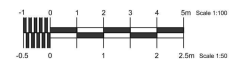


Third Party Property

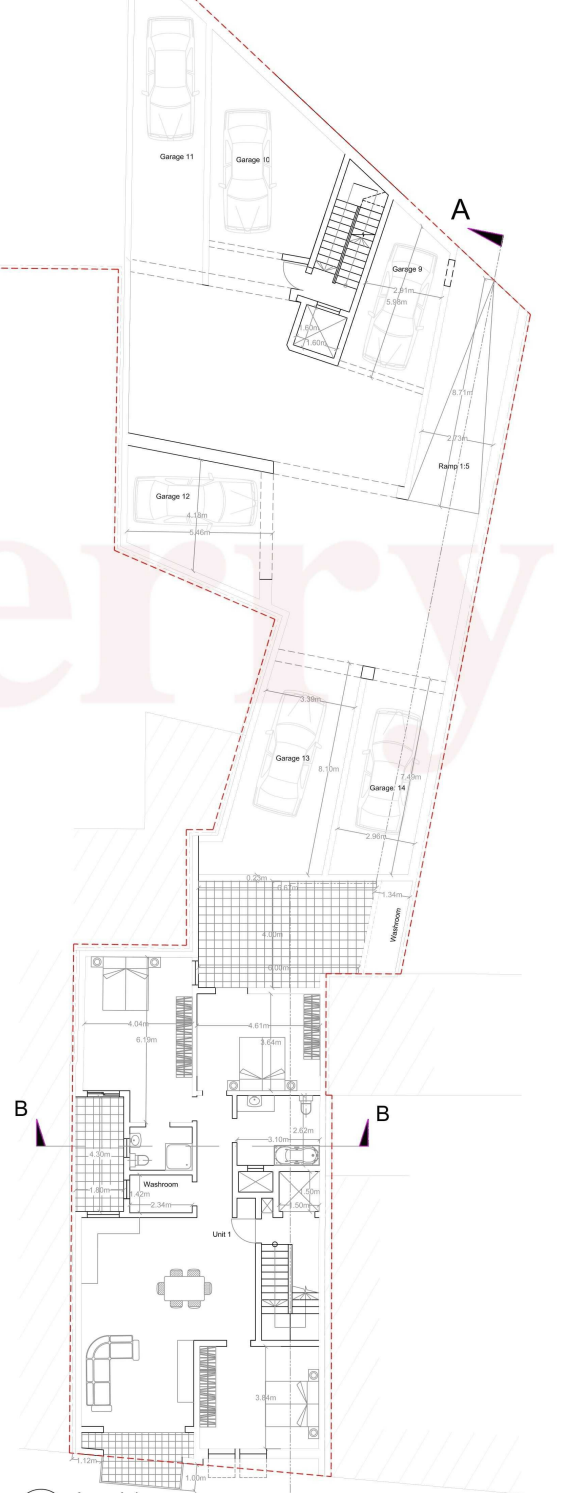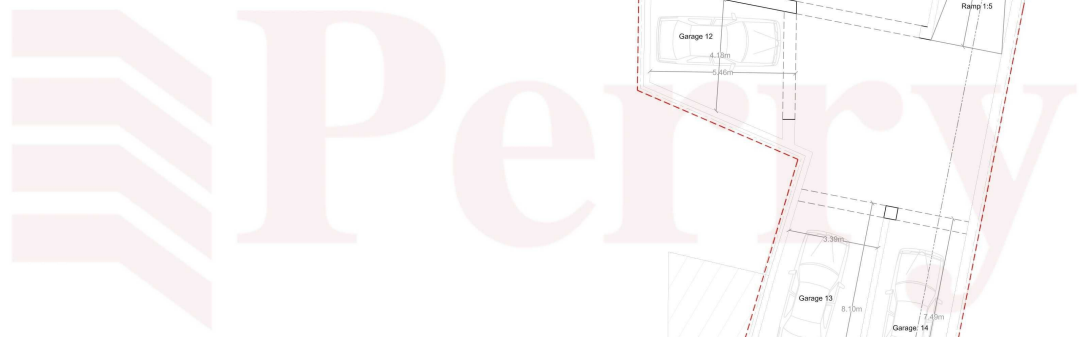

Level 1
Scale 1:100

Unit	Gross Area	External Area
Unit 1	186.8 sq.m	40.3 sq.m
Unit 2	156.2 sq.m	13.3 sq.m
Unit 3	156.2 sq.m	13.3 sq.m
Unit 4	146.9 sq.m	44.1 sq.m

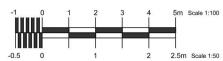

To Demolish
 To Construct