




**THIRD FLOOR** AREA: 51.8 sq.m.  
EXISTING SCALE 1:100

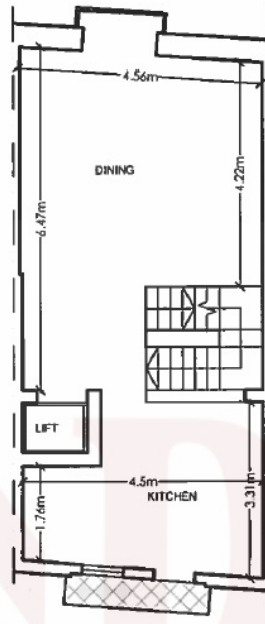


**FOURTH FLOOR** AREA: 50.8 sq.m.  
EXISTING SCALE 1:100

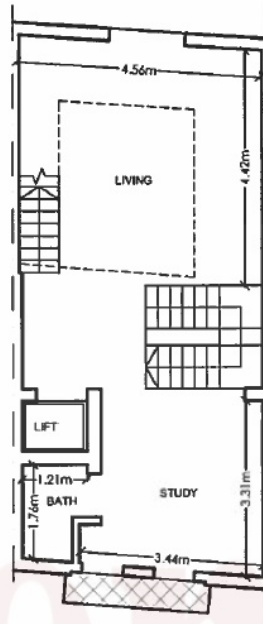


**FIFTH FLOOR** AREA: 49.4 sq.m.  
EXISTING SCALE 1:100

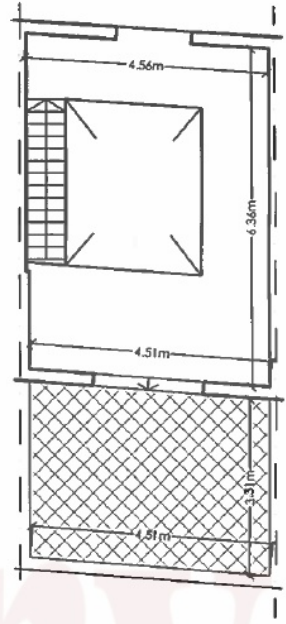

**RECEDED FLOOR** AREA: 32.5  
EXISTING SCALE 1:100

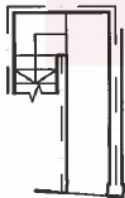


**GROUND FLOOR**  
EXISTING SCALE 1:100

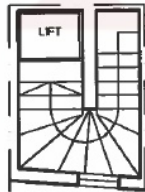

**FIRST FLOOR**  
EXISTING SCALE 1:100



**SECOND FLOOR** AREA:  
EXISTING SCALE 1:100

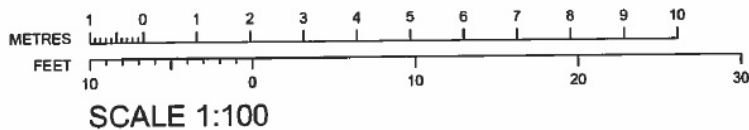

Revisions		Init.	Date.
Ref.	Item.		
Client			
Project			
Project Architect			
Drawing Title PLANS			
Path			
File No. 19036	Drwg. No. 19036-B		
Scale 1:100	Date 12.03.2018	Drawn by MB	Checked