


PH500307

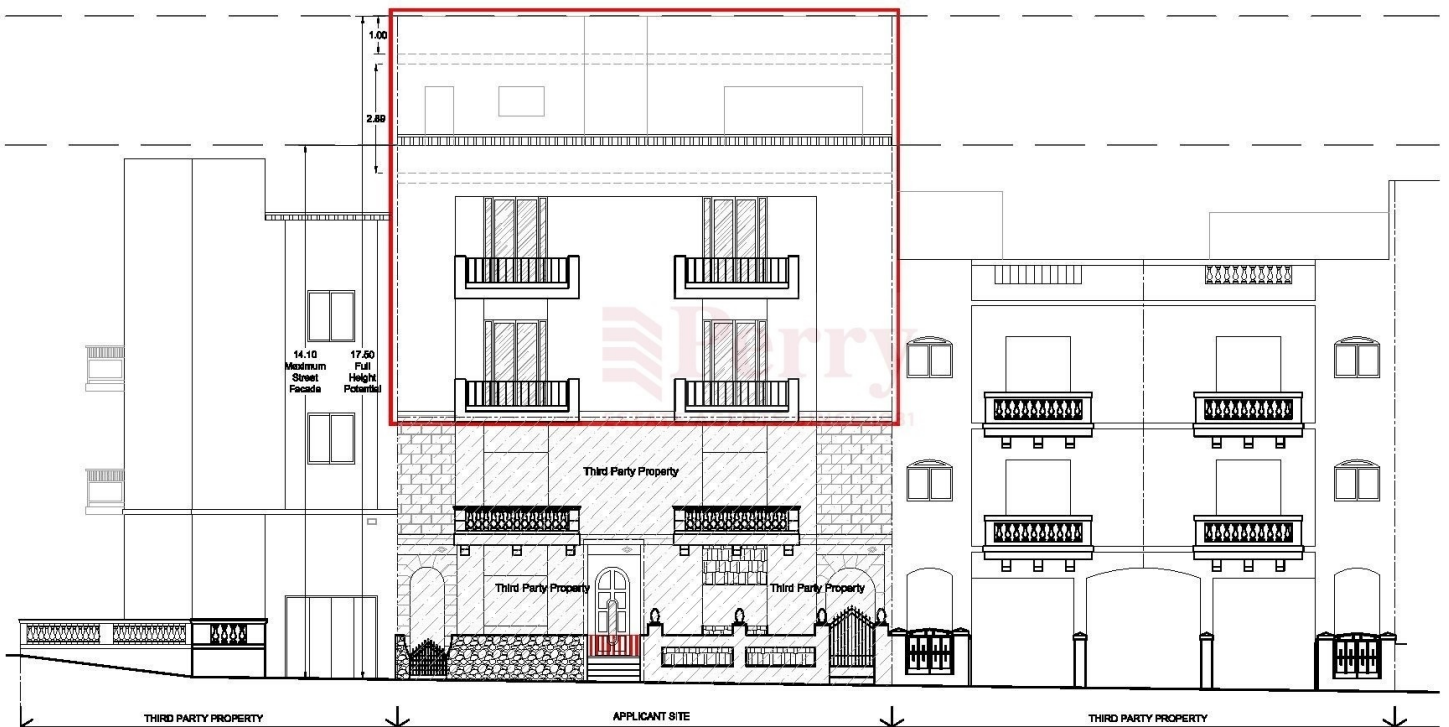

PH500307

THIRD PARTY PROPERTY


APPLICANT SITE

THIRD PARTY PROPERTY

Rendered and painted facade.
Aluminium-framed apertures with glazing.
Aluminium railings and gate.
Main timber door.

PROPOSED STREETSCAPE ELEVATION

PR500039

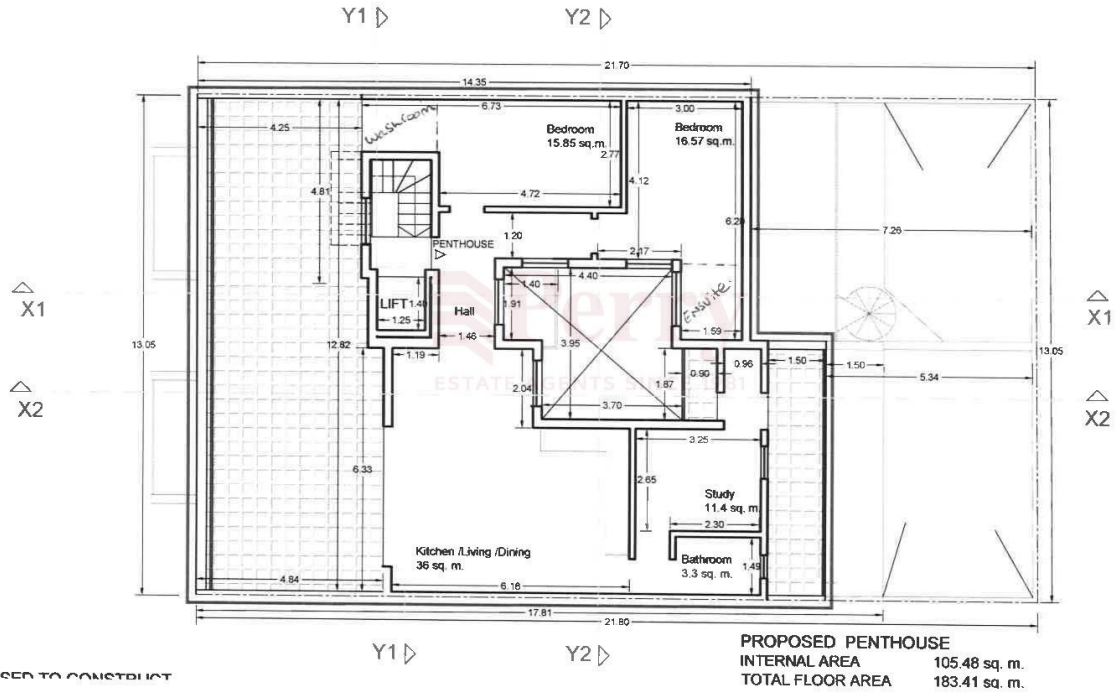

⊗ PROPOSED TO CONSTRUCT