


PR500050

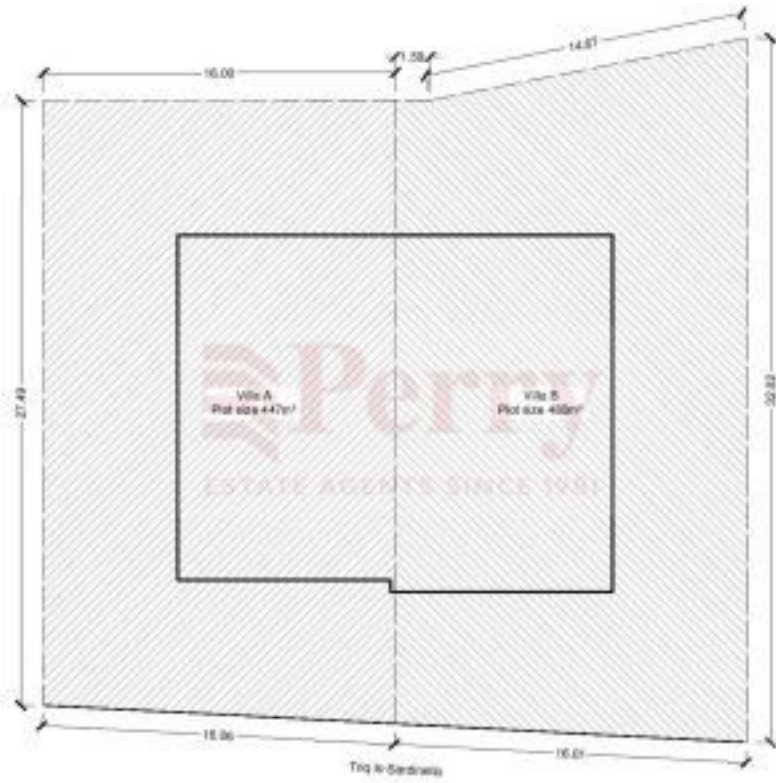

Block Plan
Scale 1:200 - As Proposed




11/11/2020




East Elevation



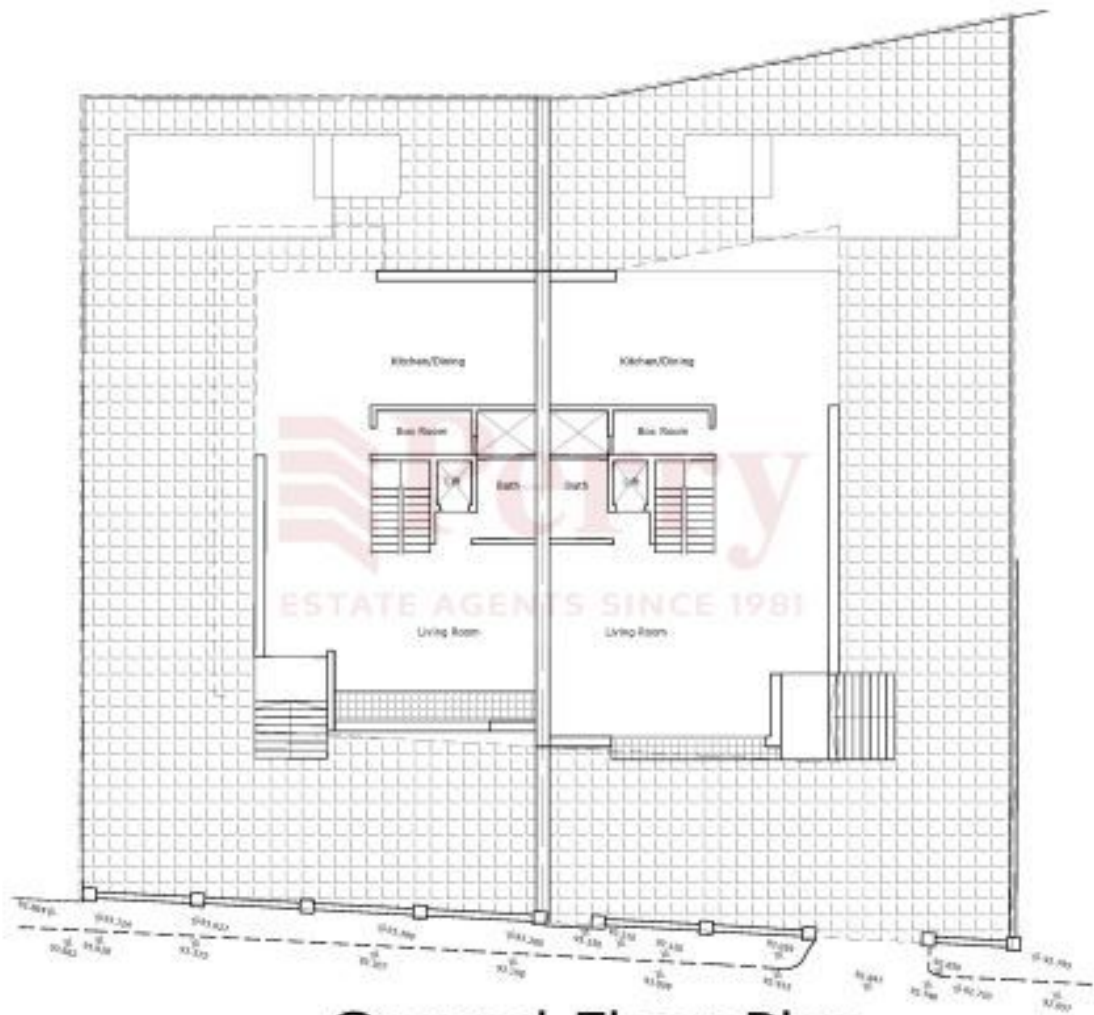


Ground Floor Plan

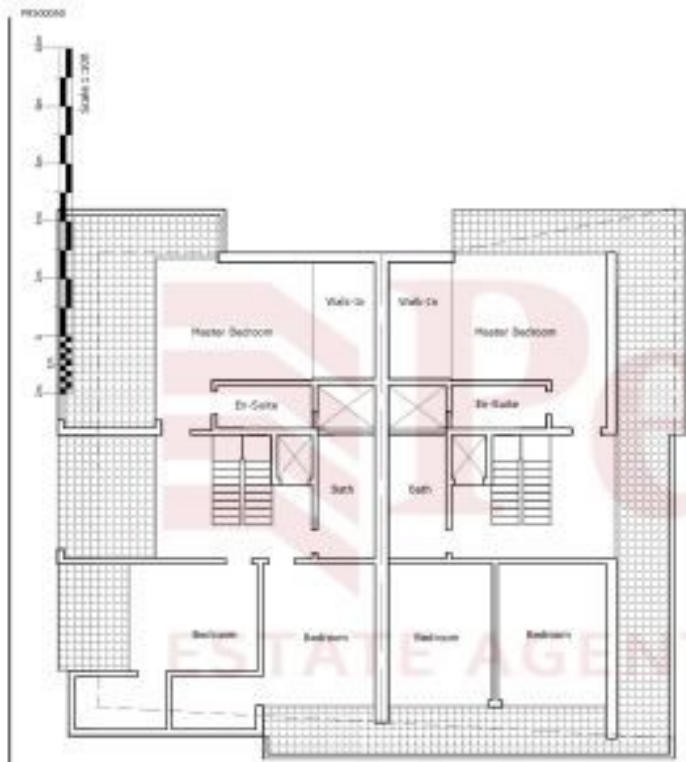

First Floor Plan



Second Floor Plan

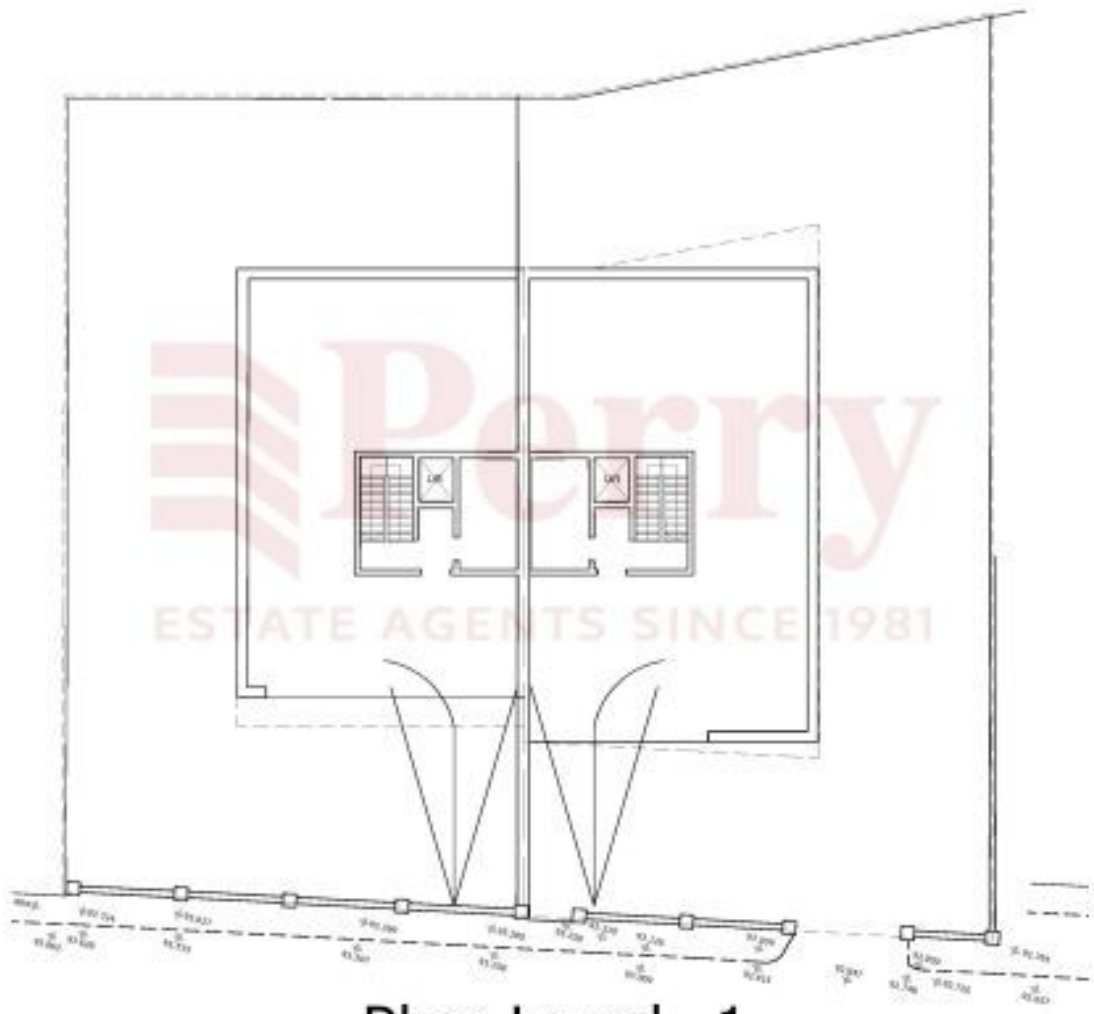


Plan Level -1



North Elevation (Back)




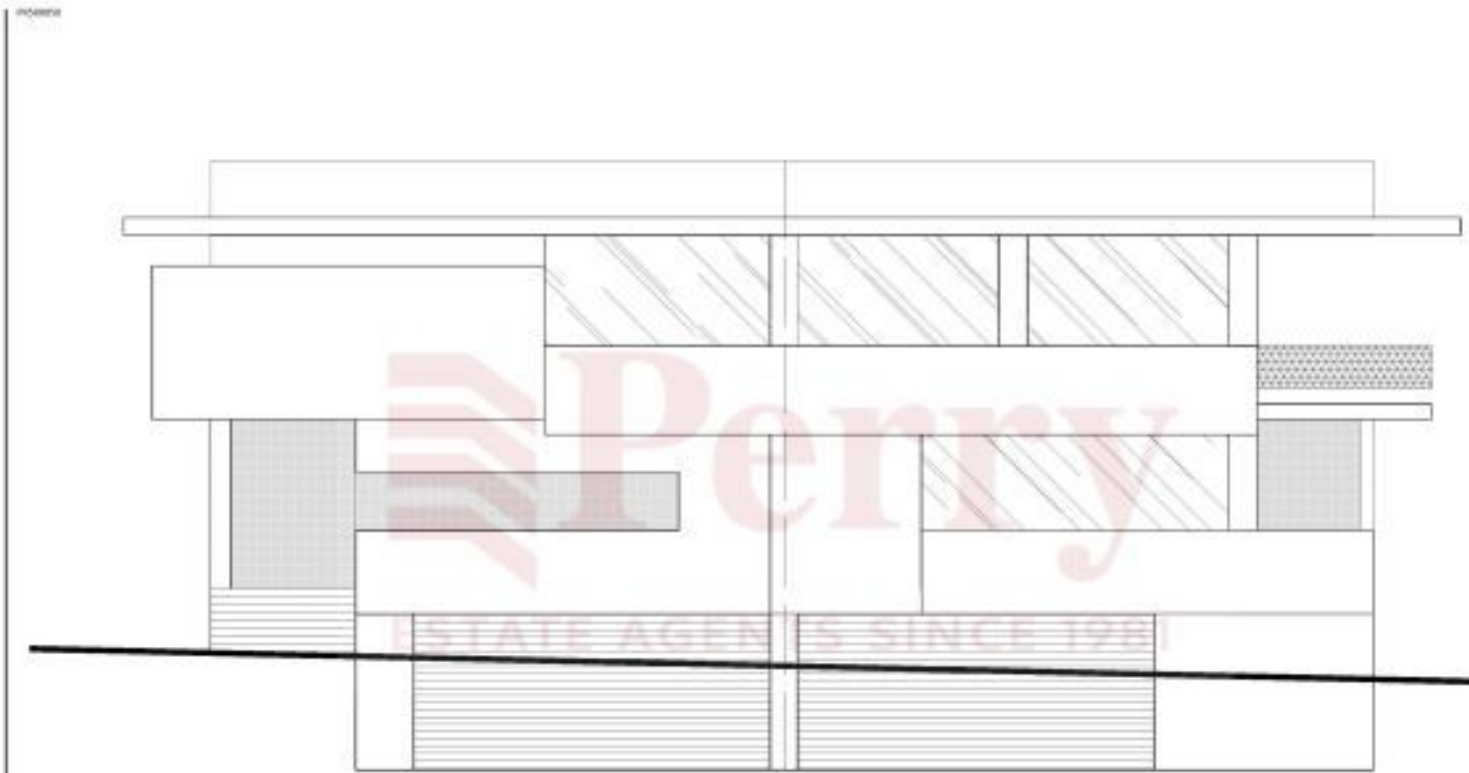

South Elevation (Front)



10/20/2024

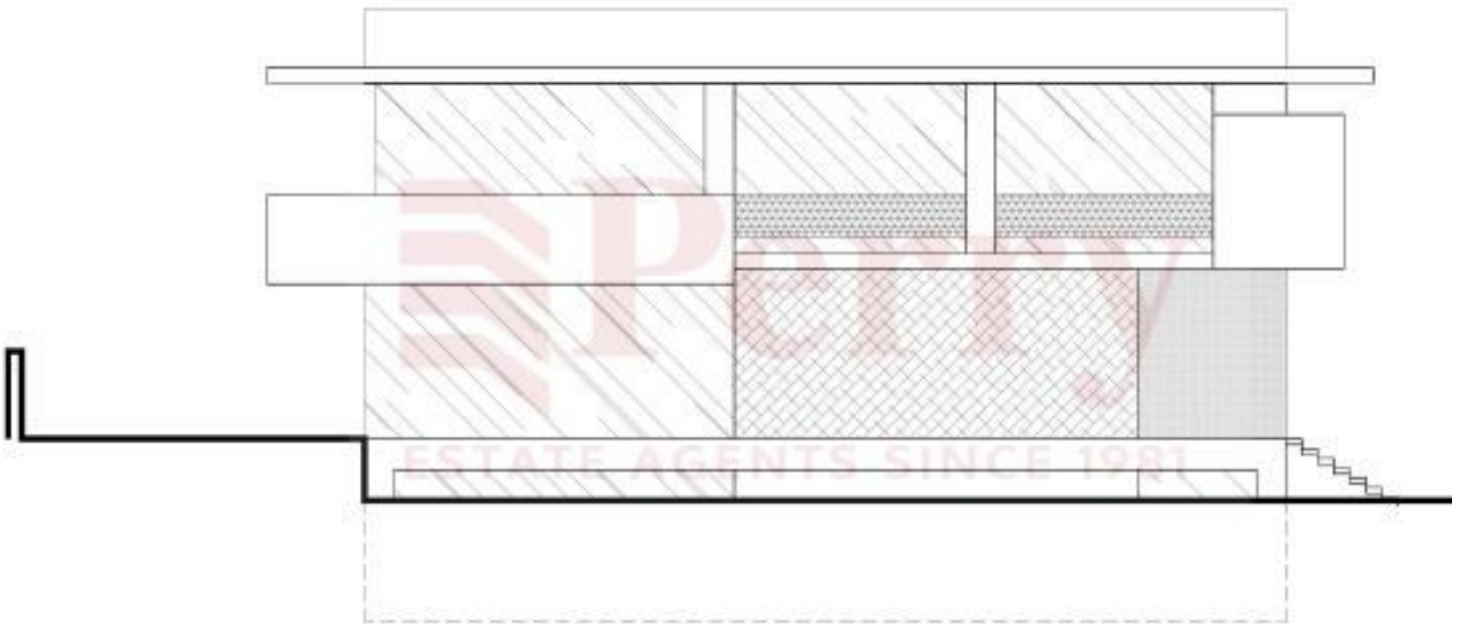

West Elevation

