




Proposed Ground Floor  
Scale 1:100

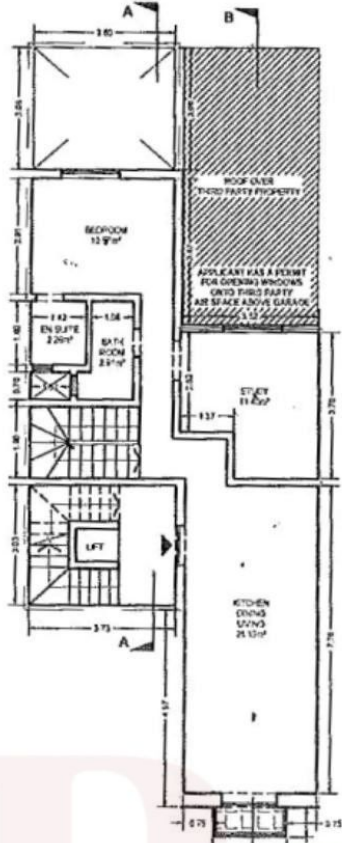


Proposed First Floor  
Scale 1:100

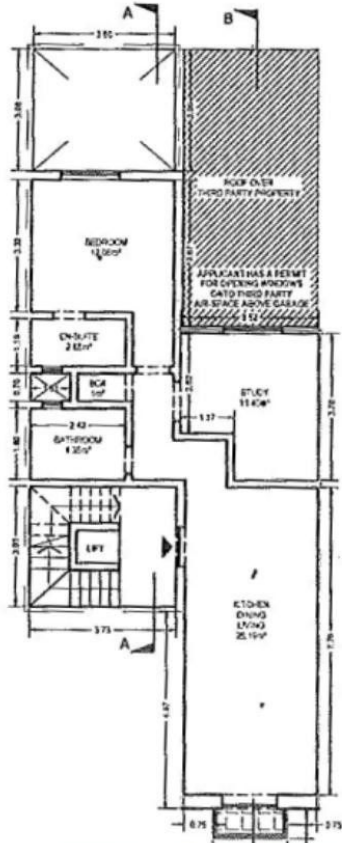


Proposed Second Floor  
Scale 1:100

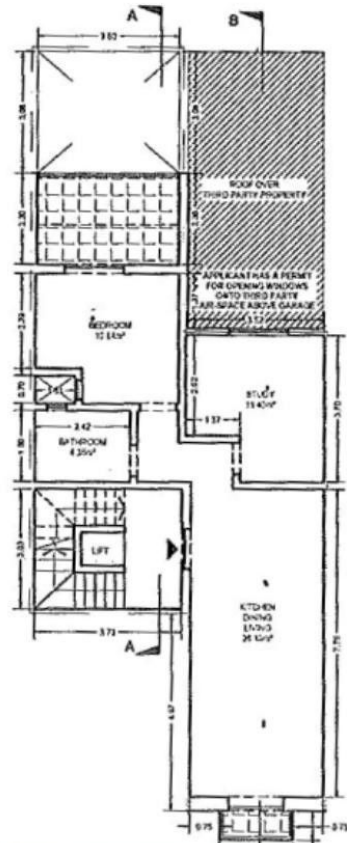


Proposed Third Floor  
Scale 1:100

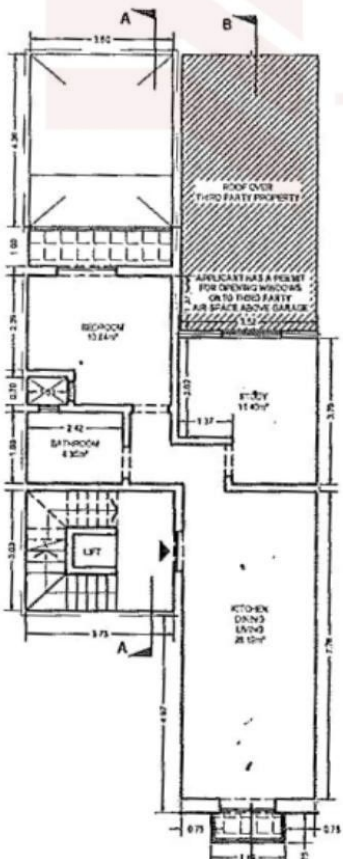


Proposed Fourth Floor  
Scale 1:100

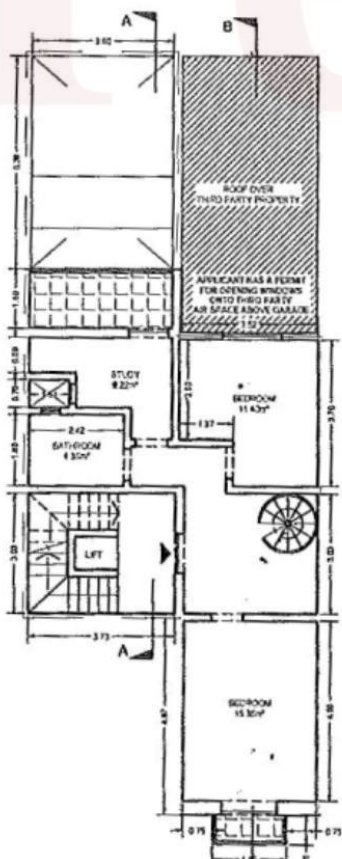


Proposed Fifth Floor  
Scale 1:100

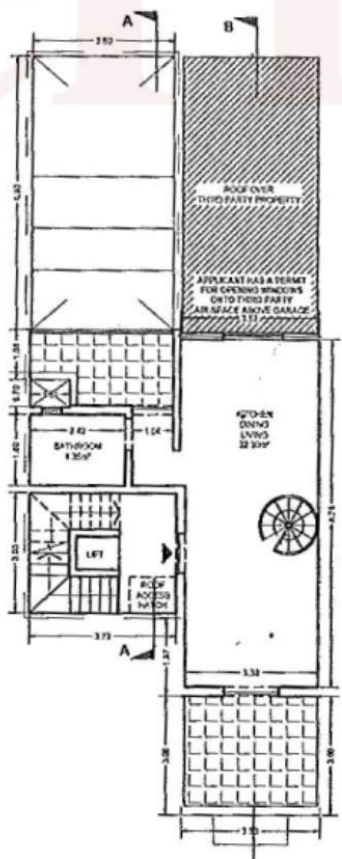

Proposed Penthouse  
Scale 1:100

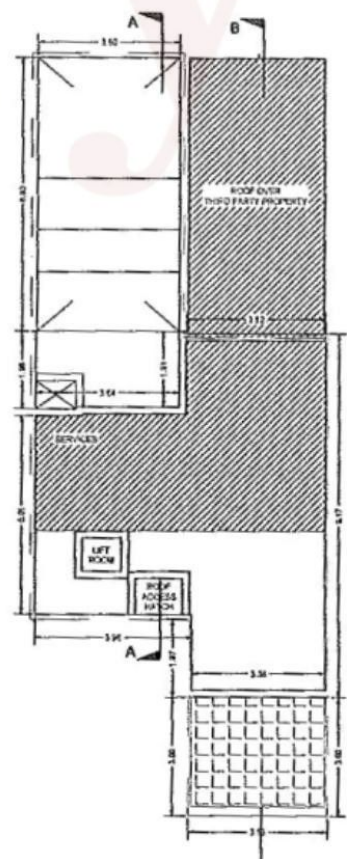


Roof Over Penthouse  
Scale 1:100

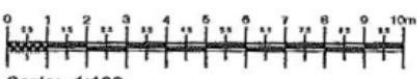

Scale:- 1:100



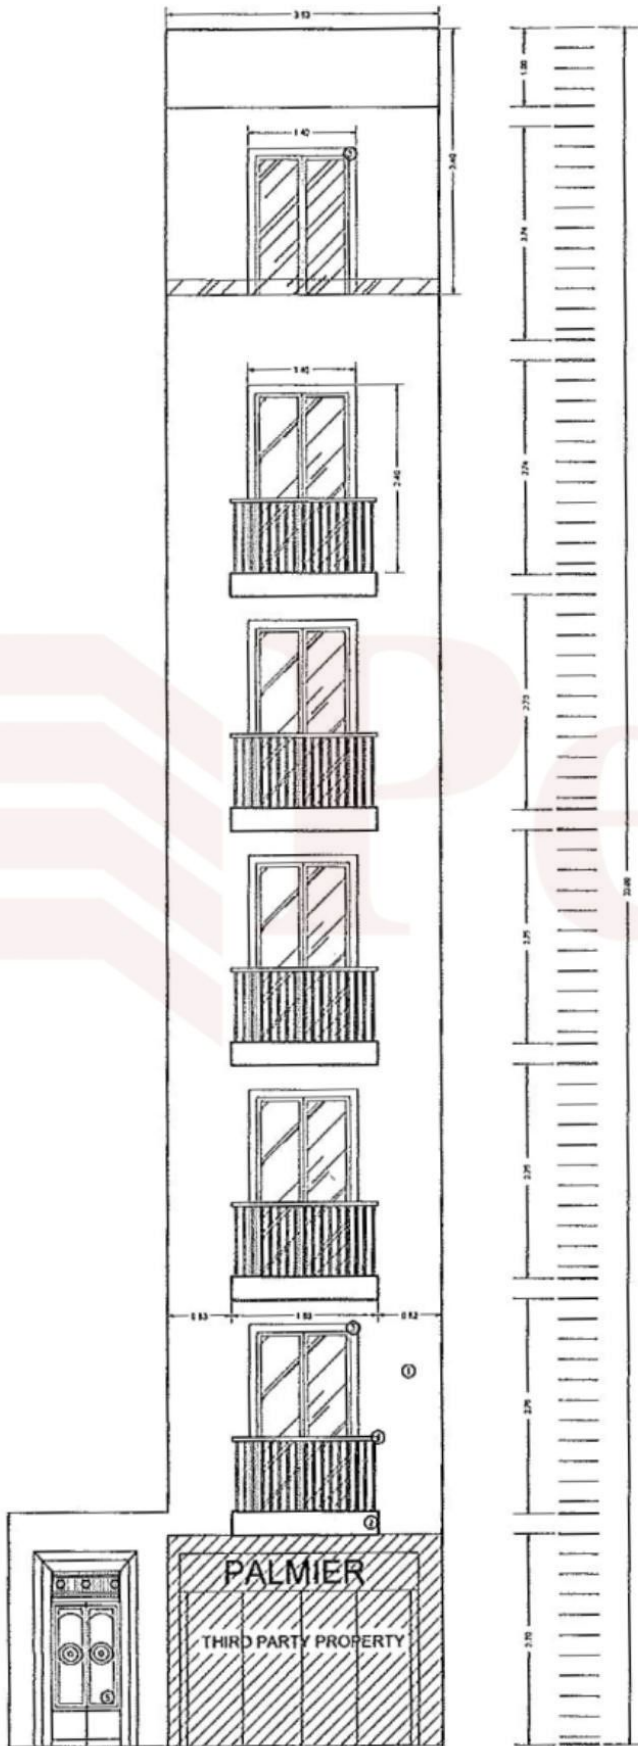

**MATERIALS:**

1. Franka Stone
2. Silicato Render
3. Black Aluminum Apertures
4. Black Wrought Iron Railing
5. Solid Wood Main Door

**FRONT ELEVATION**  
SCALE 1:50

