

LEVEL 2

LEVEL 1

LEVEL 0

BASEMENT


Section AA - Through Building 1:100

53crs


 Perry

ROOF

53crs

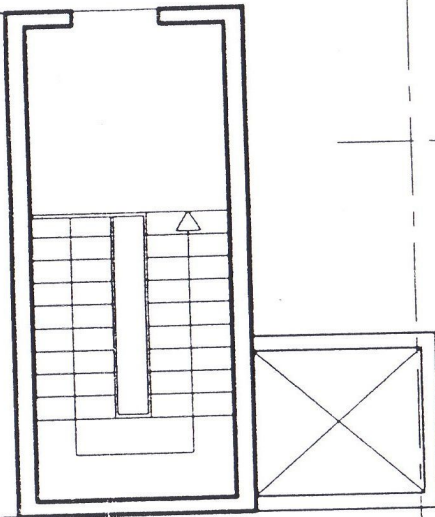


STORE

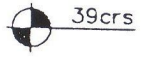


GOODS LIFT



STORE

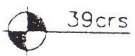



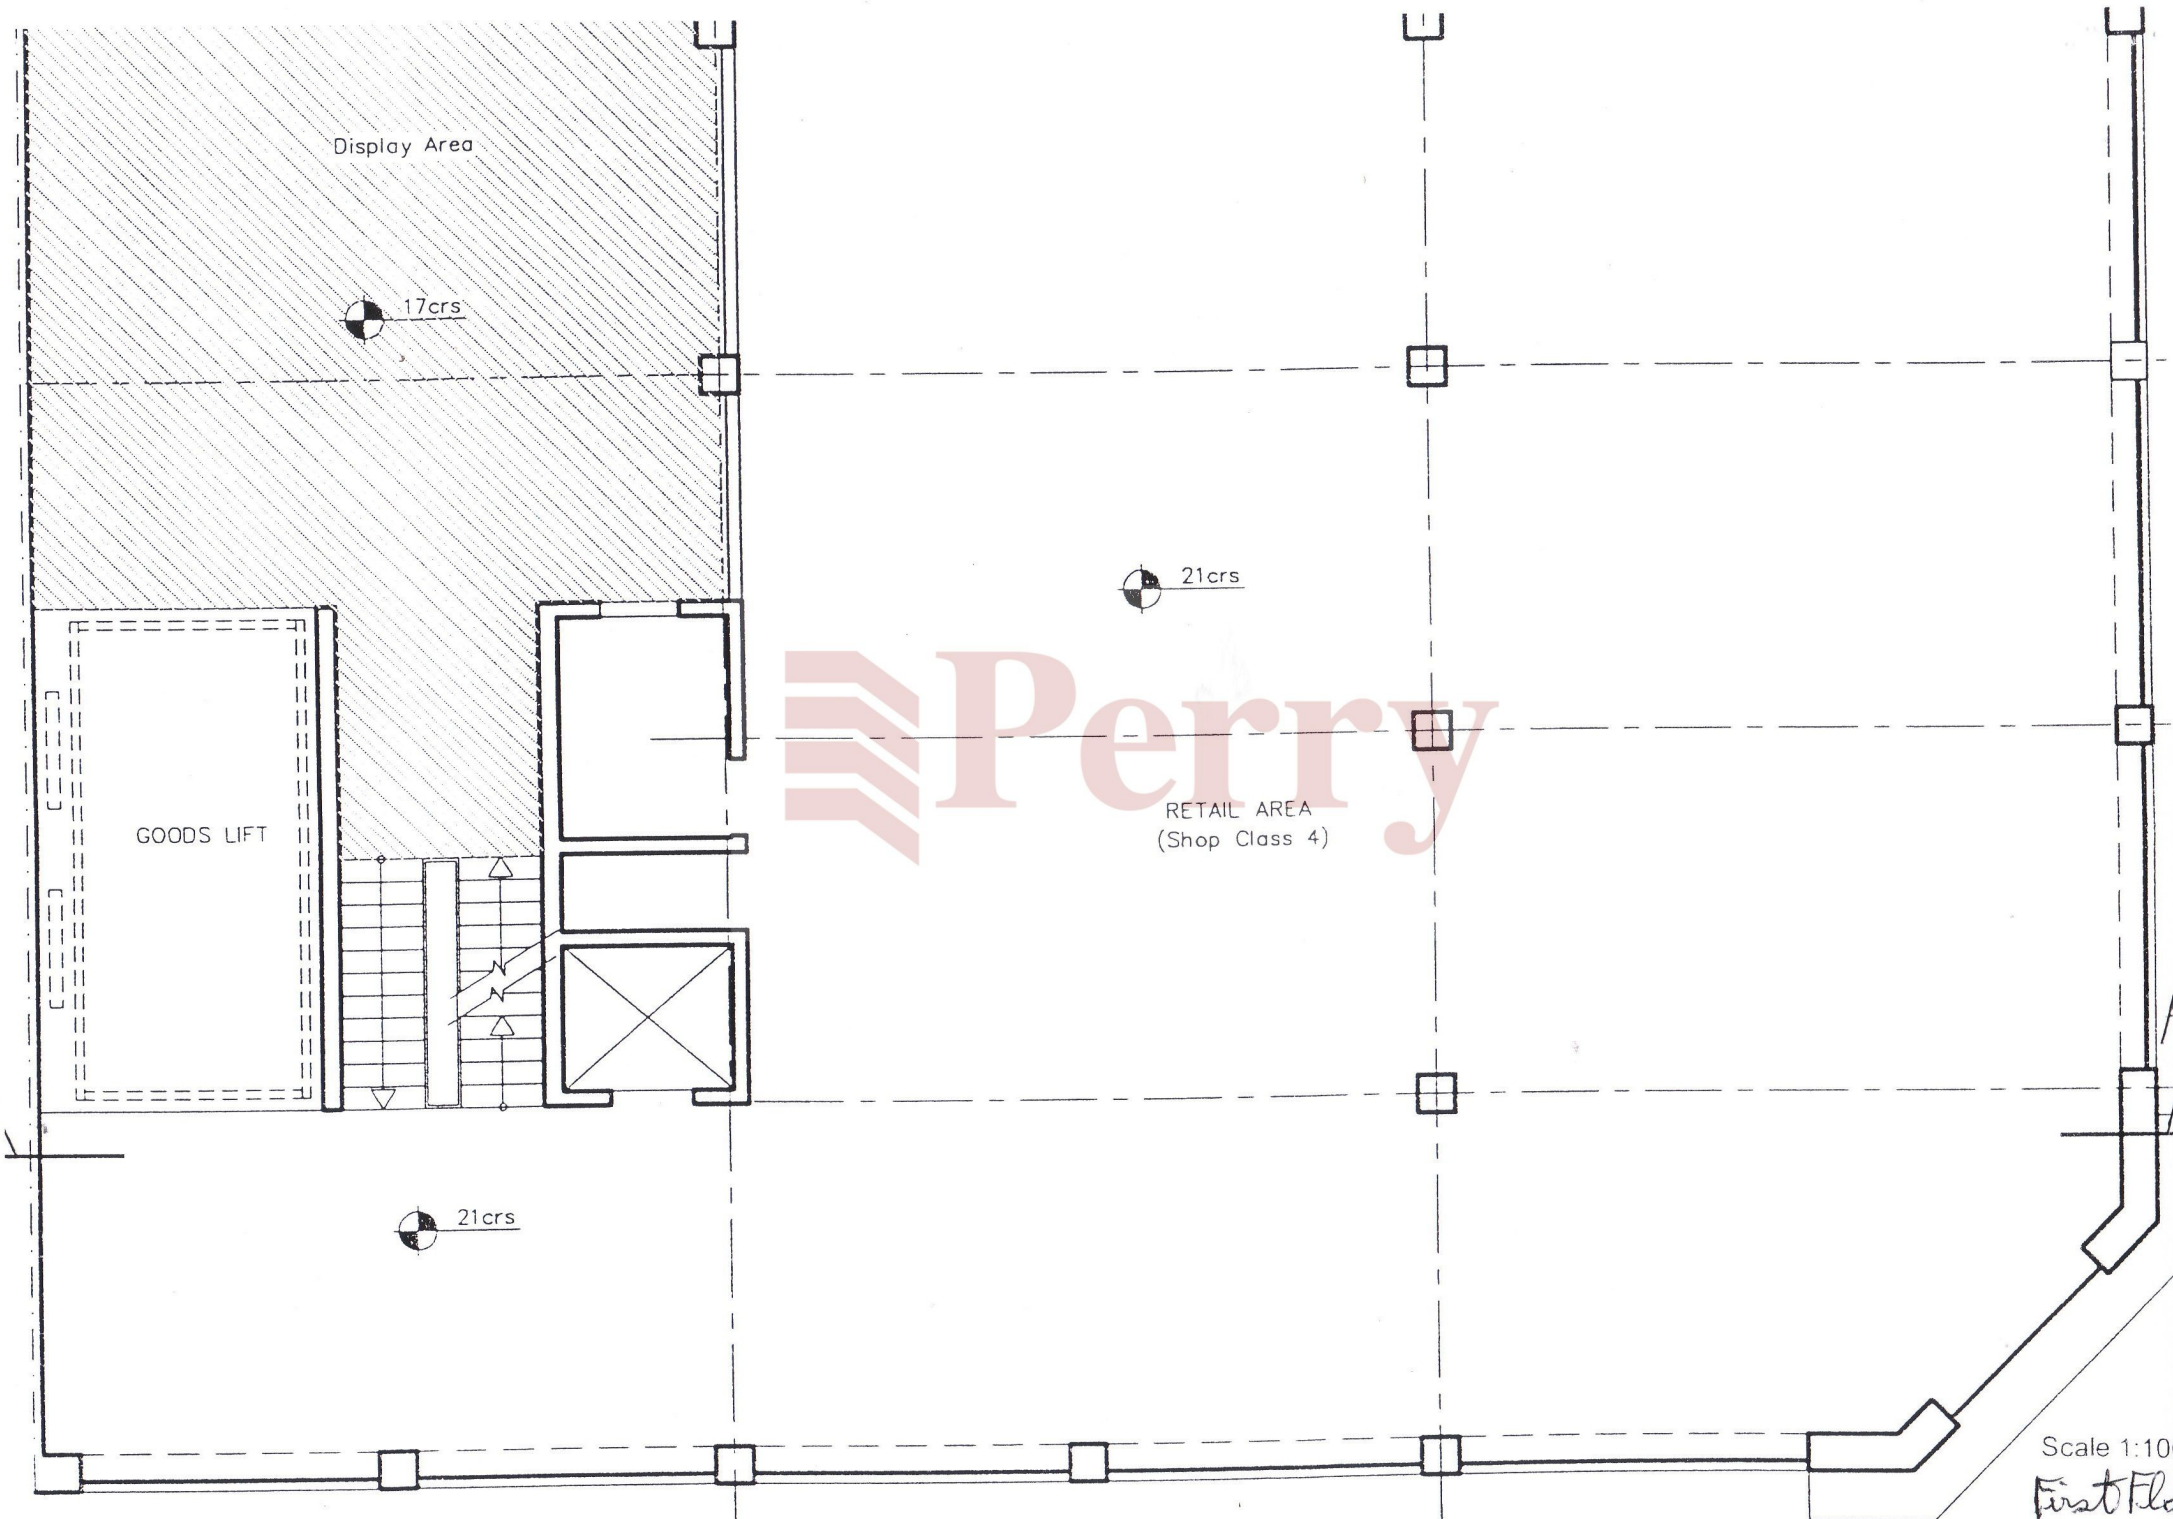

Display Area

17crs

GOODS LIFT

21crs


RETAIL AREA  
(Shop Class 4)

21crs

Perry

Scale 1:100

first flr

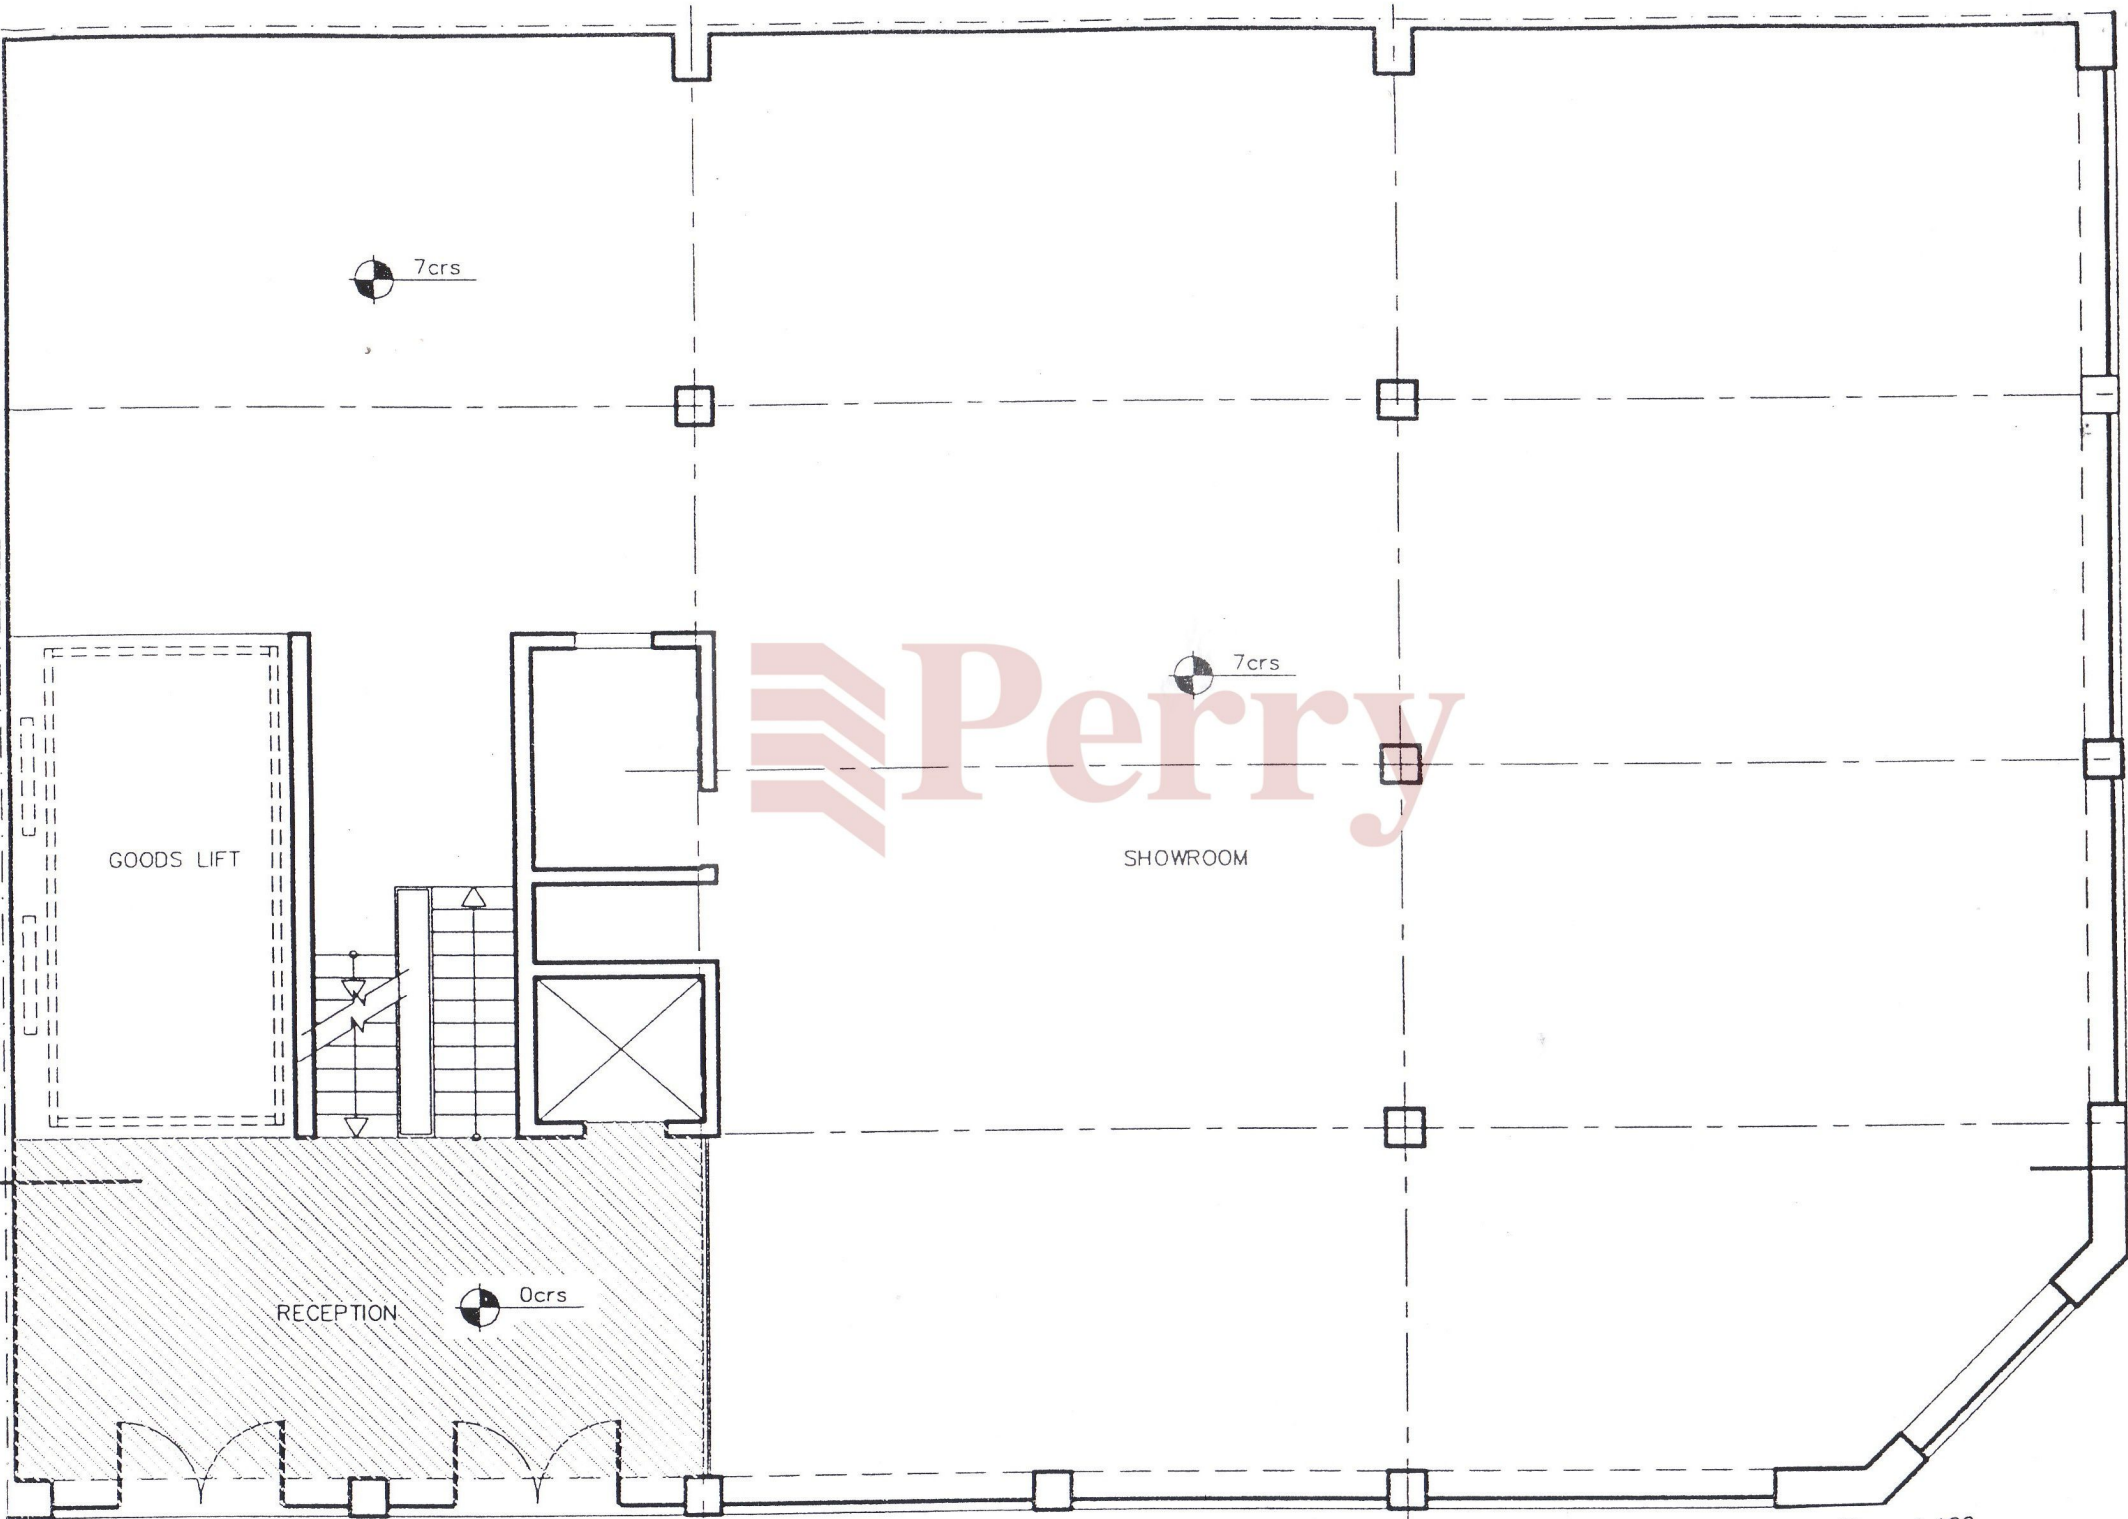

7crs


7crs

0crs

GOODS LIFT

SHOWROOM

RECEPTION

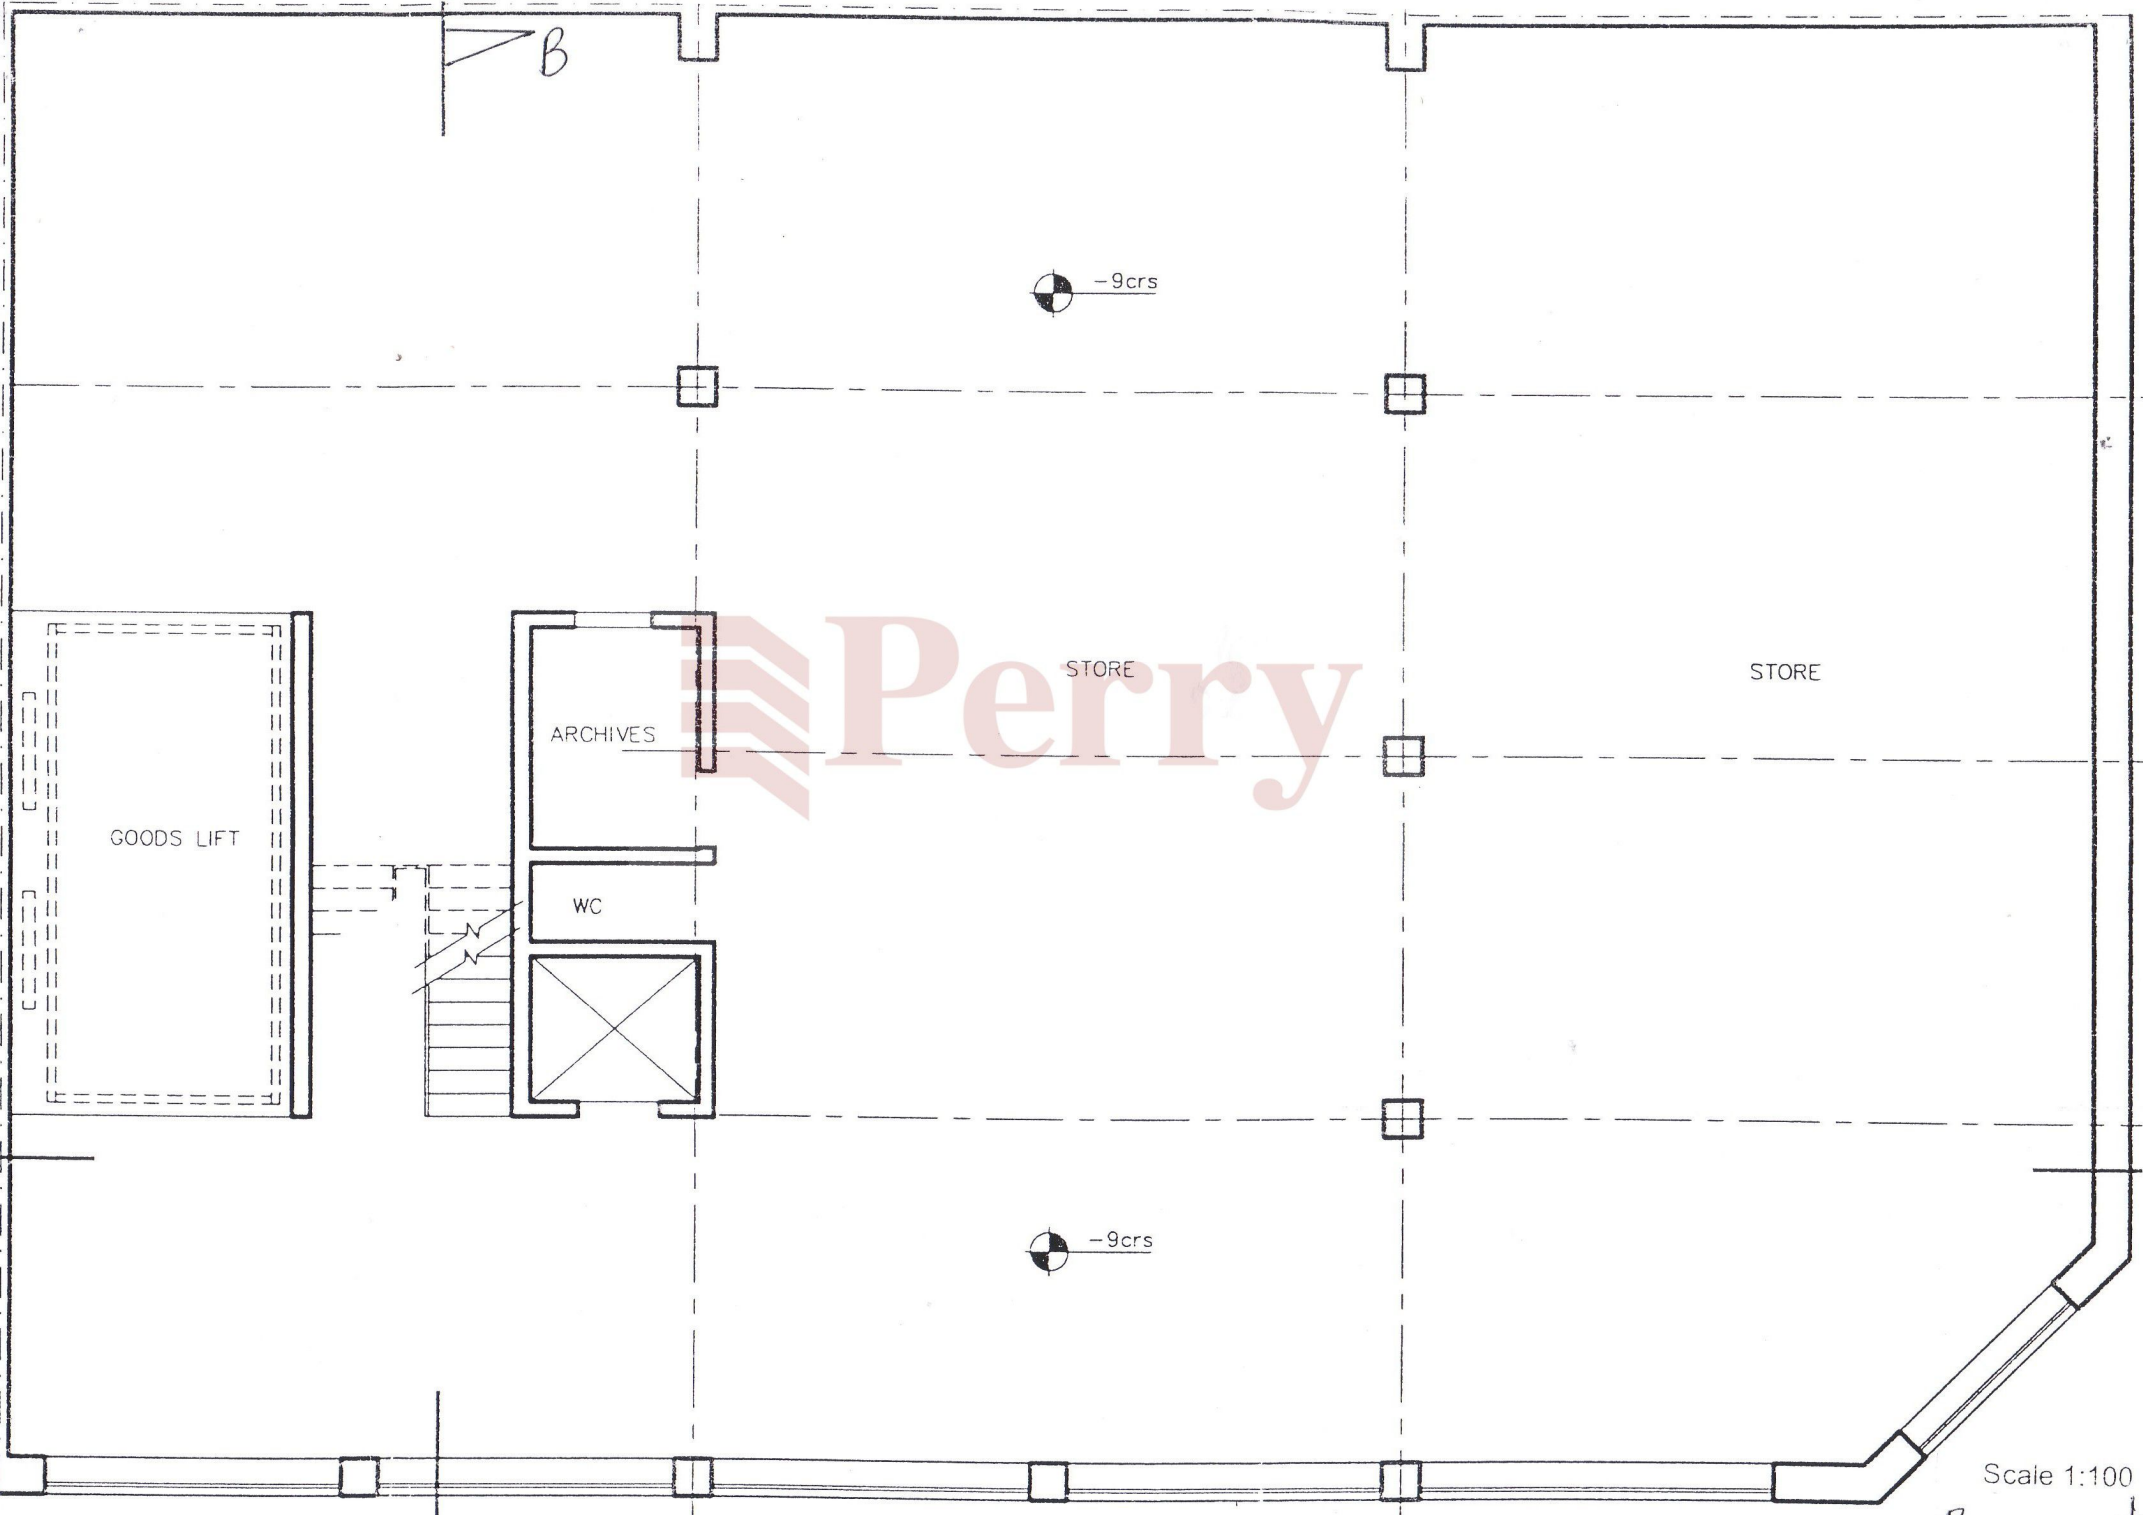

B

-9crs

GOODS LIFT

ARCHIVES

WC

STORE

STORE

-9crs

Scale 1:100

Basement