


First Floor

Scale 1:100



Scale 1:100



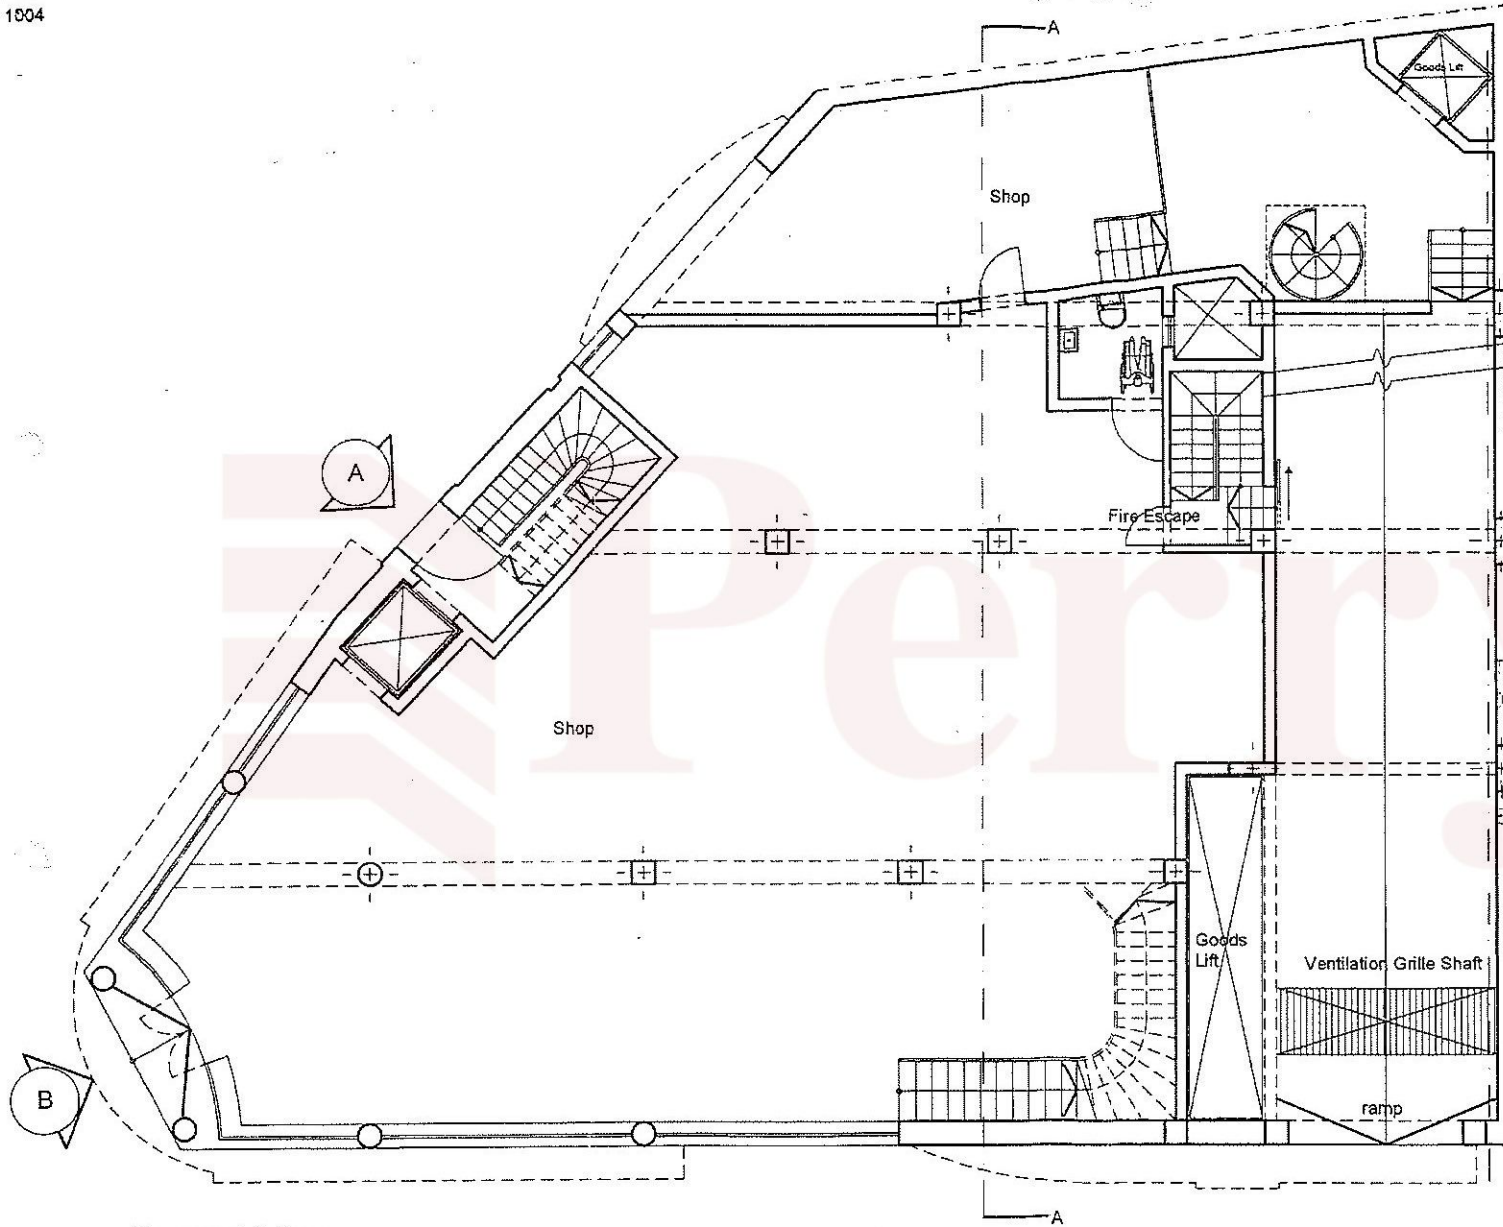


Ground Floor
Scale 1:100

Scale 1:100

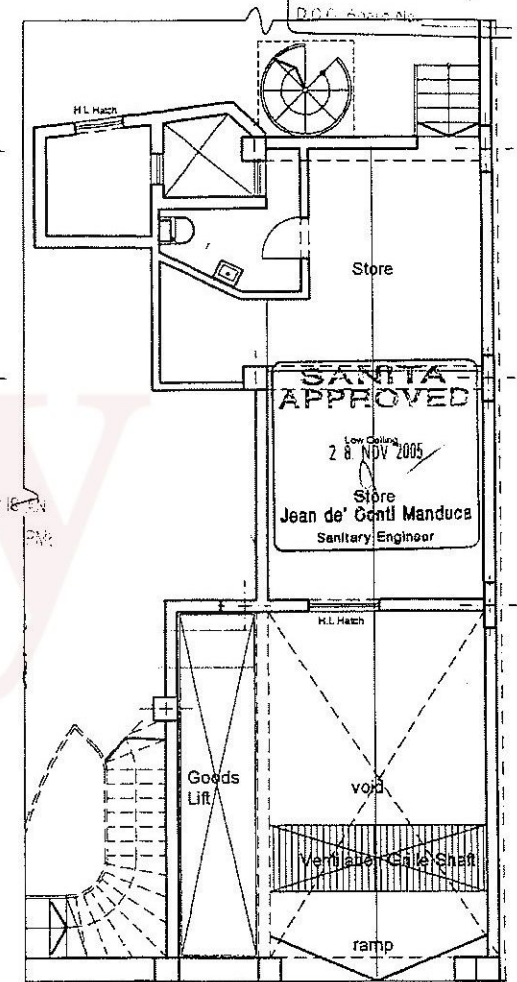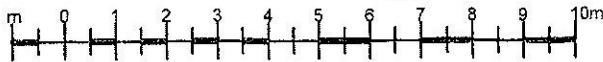


Intermediate Floor
Scale 1:100

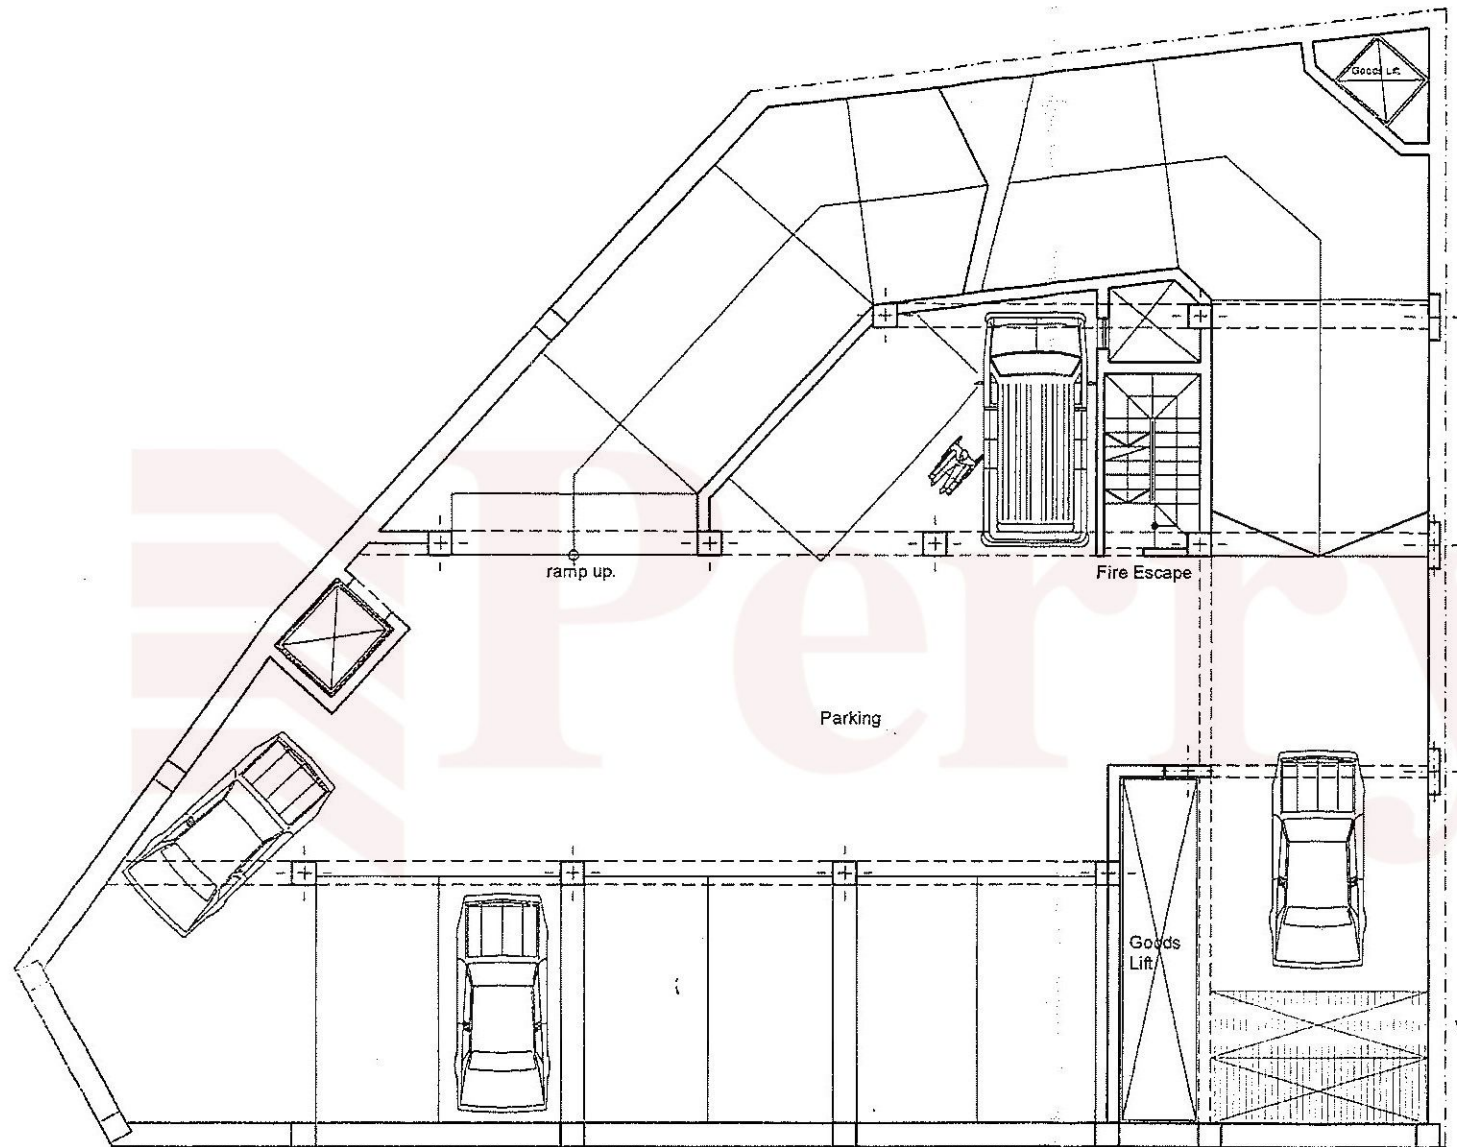



Basement -1
Scale 1:100



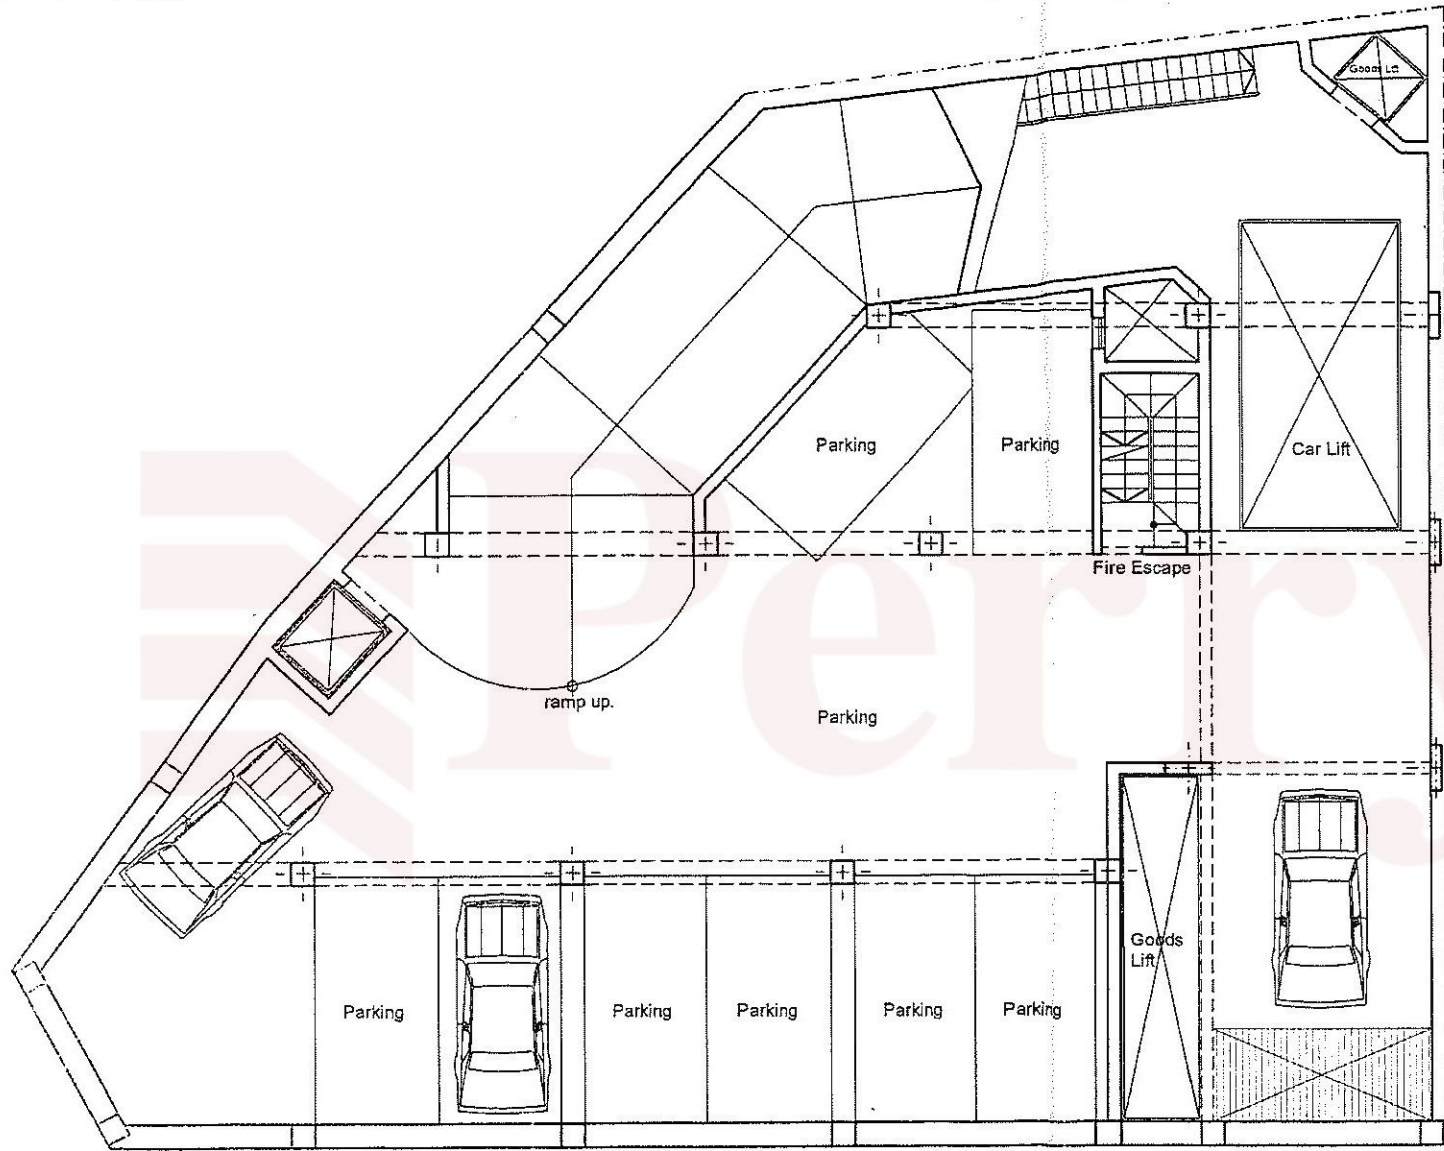

Basement -2
Scale 1:100

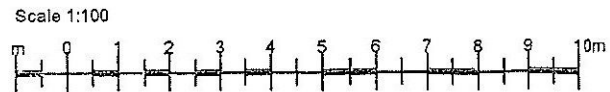

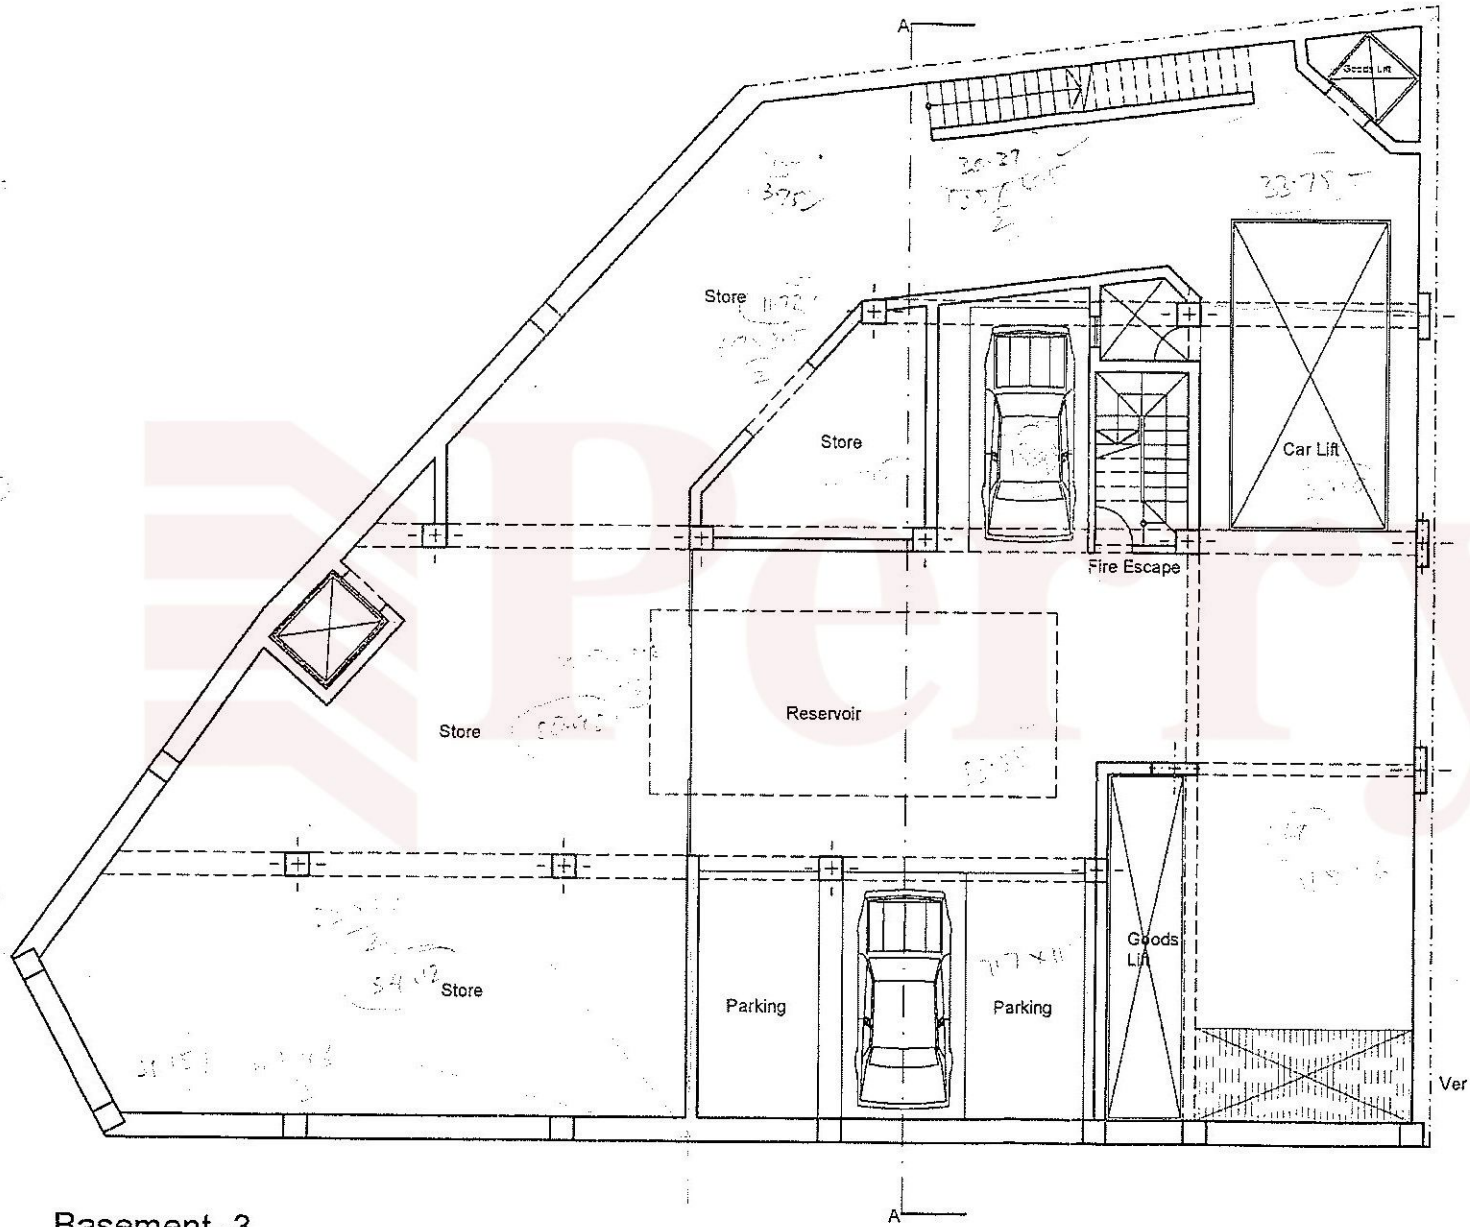

Basement -3
Scale 1:100

