



PROPOSED ELEVATION 1
scale 1:100

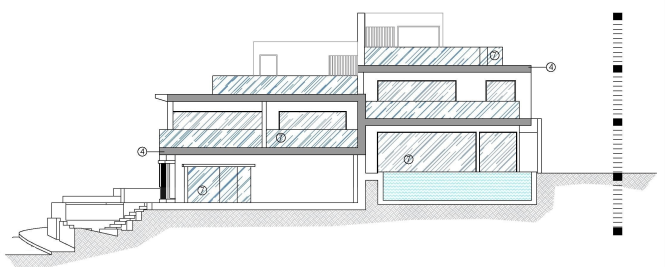

PROPOSED ELEVATION 2
scale 1:100





PROPOSED ELEVATION 3
scale 1:100

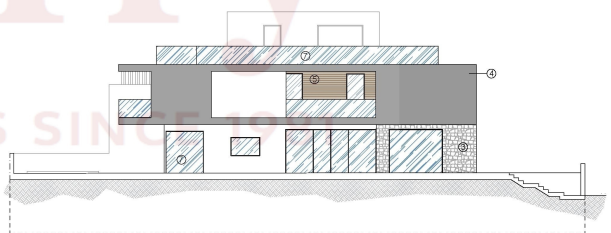

PROPOSED ELEVATION 4
scale 1:100

- | | | | |
|---|--|--|---|
|  1 - RANDOM LIMESTONE WALL |  2 - CONCRETE LOUVERS |  3 - SILICATO |  7 - GLASS |
|  4 - EXPOSED CONCRETE |  5 - TIMBER FINISH |  6 - STEEL HANDRAIL | |

Protected with free version of Watermarkly. Full version doesn't put this mark.

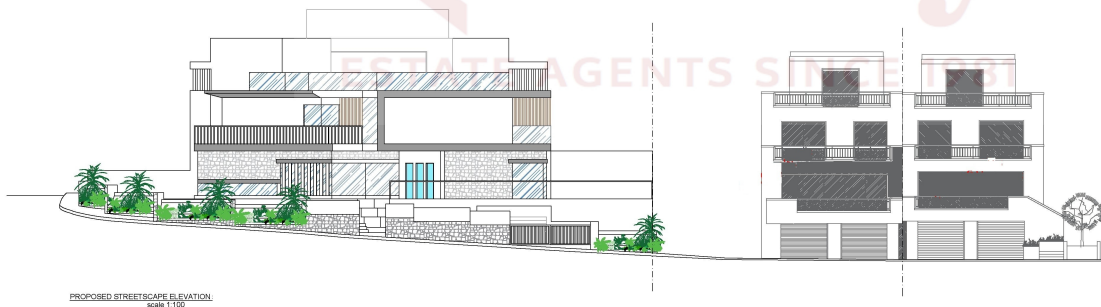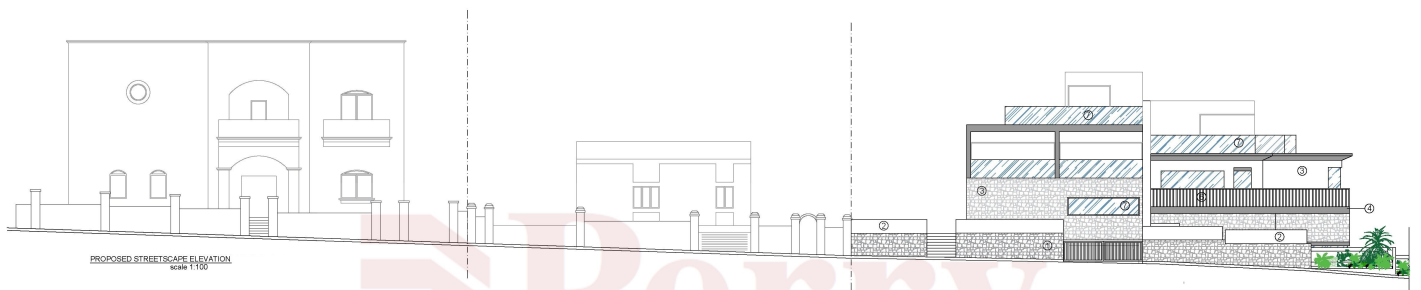

Protected with free version of Watermarkly. Full version doesn't put this mark.