


○ PROPOSED LEVEL 0
SCALE 1:100

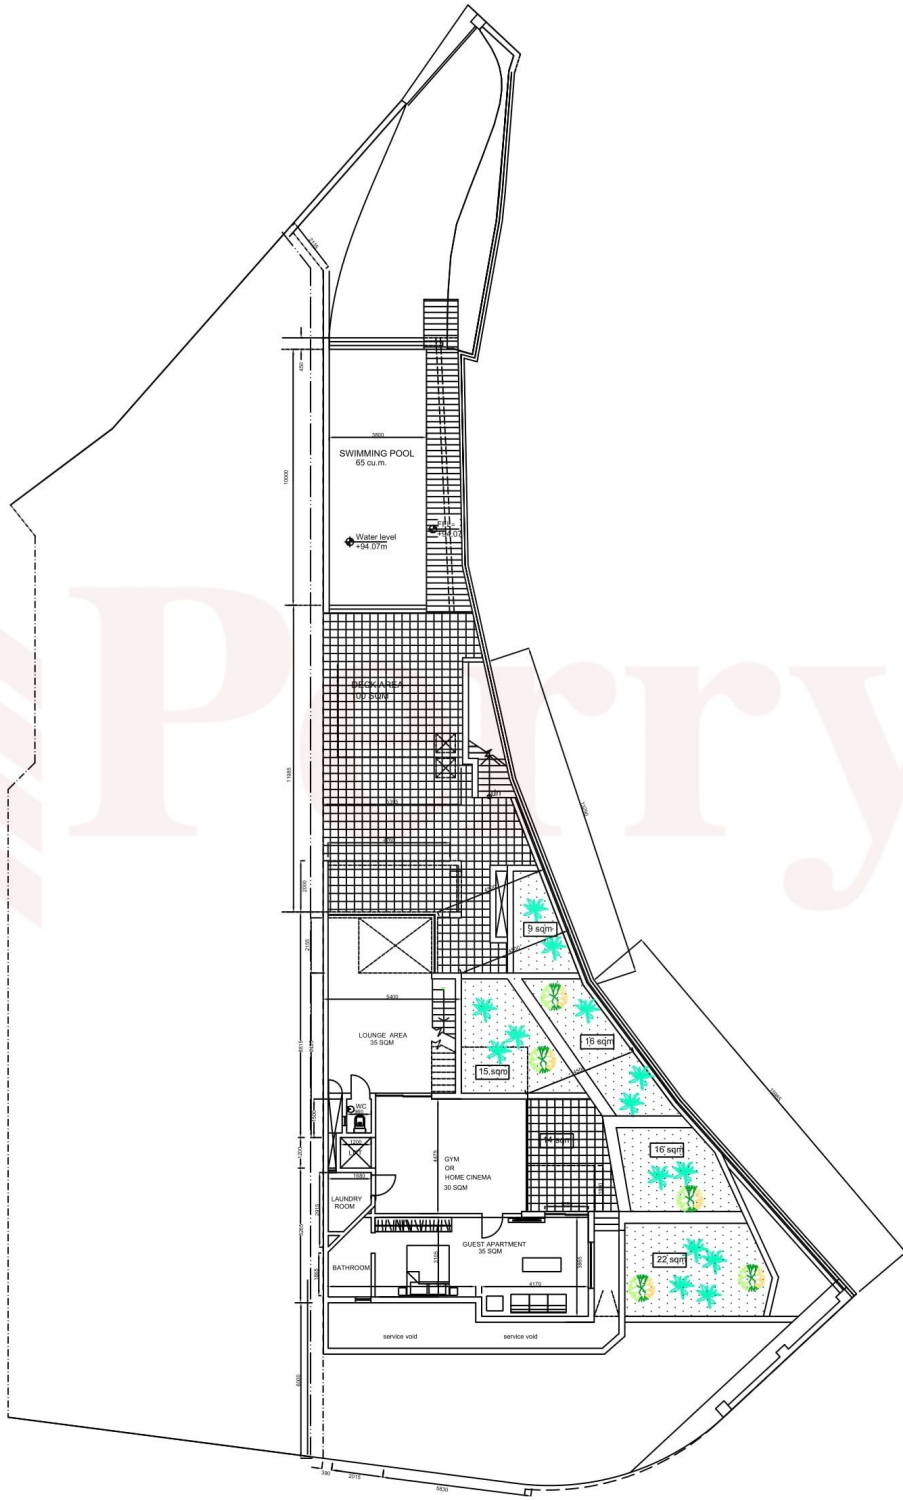



CONSTRUCTION PROPOSED
DEMOLITION PROPOSED
AS CONSTRUCTED (TO SANCTIONS)
APPROVED, NOT CONSTRUCTED
THIRD PARTY PROPERTY



Permy

PROPOSED LEVEL 1
SCALE 1:100





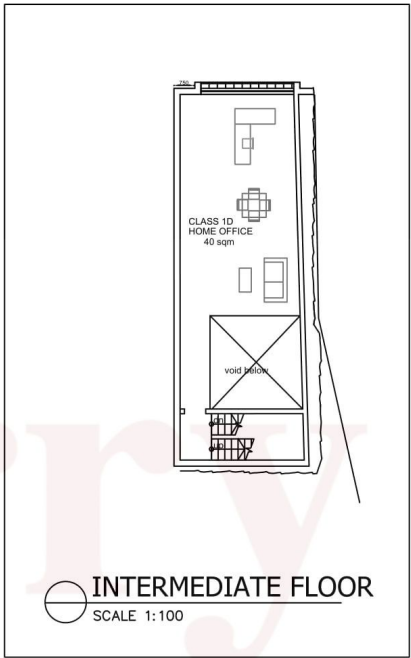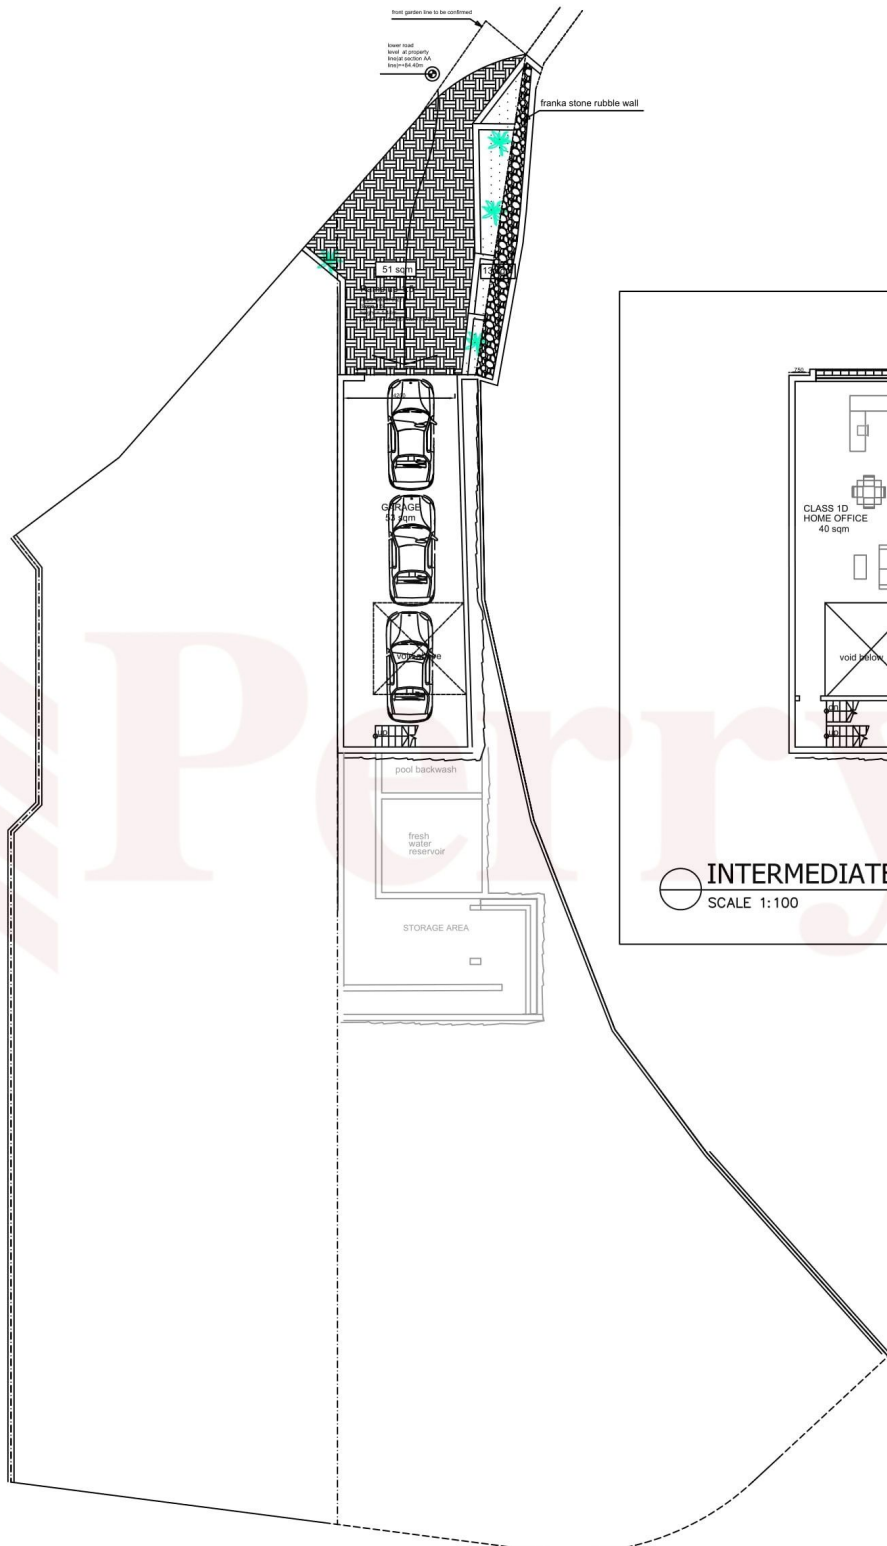


○ INTERMEDIATE FLOOR
SCALE 1:100


○ PROPOSED LEVEL -1
SCALE 1:100



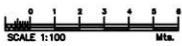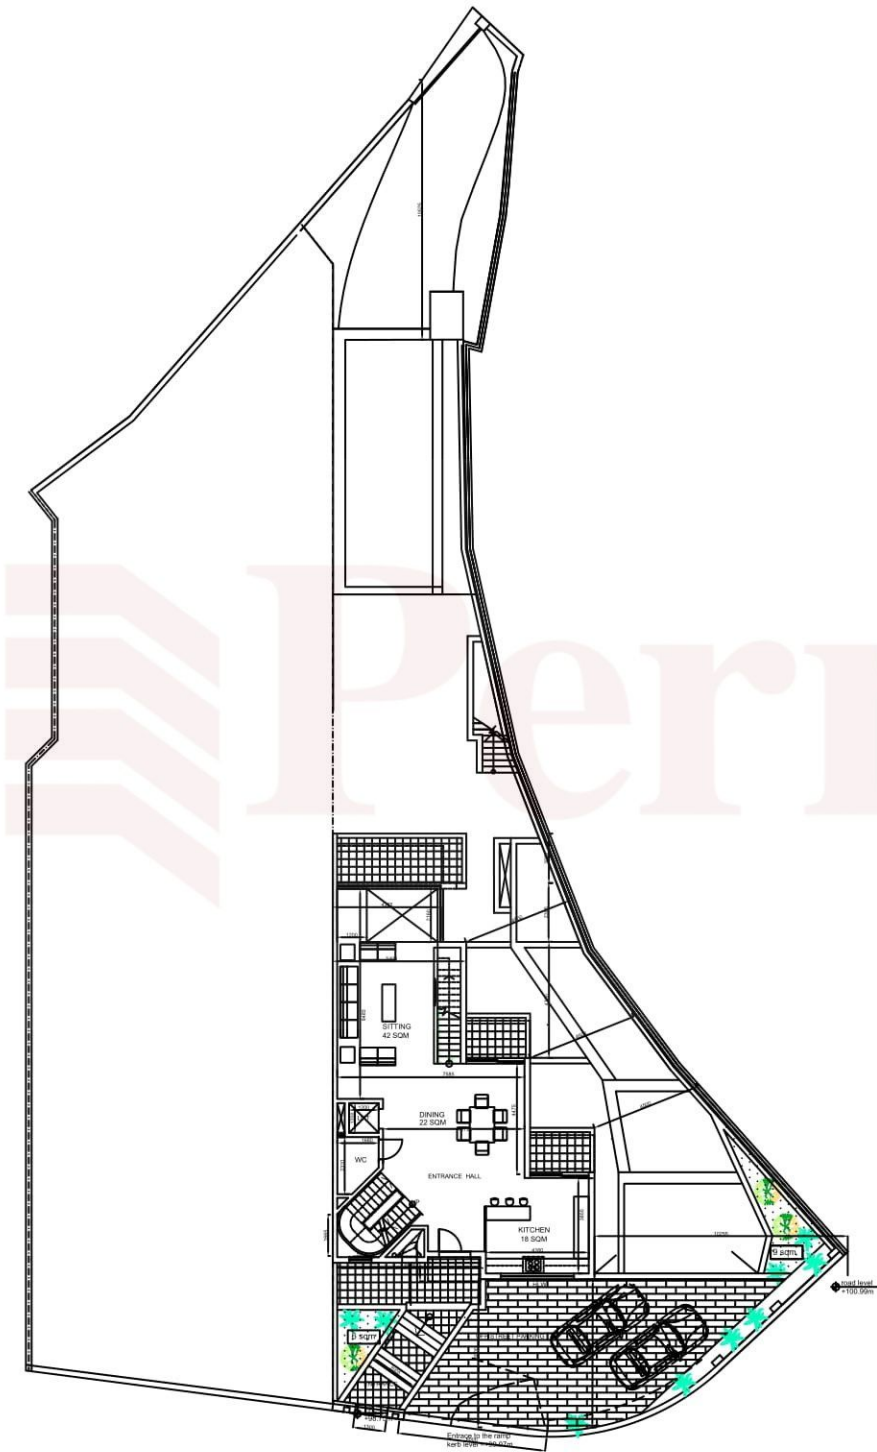


PROPOSED LEVEL 2
SCALE 1:100

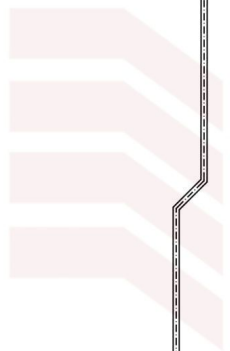 Perry

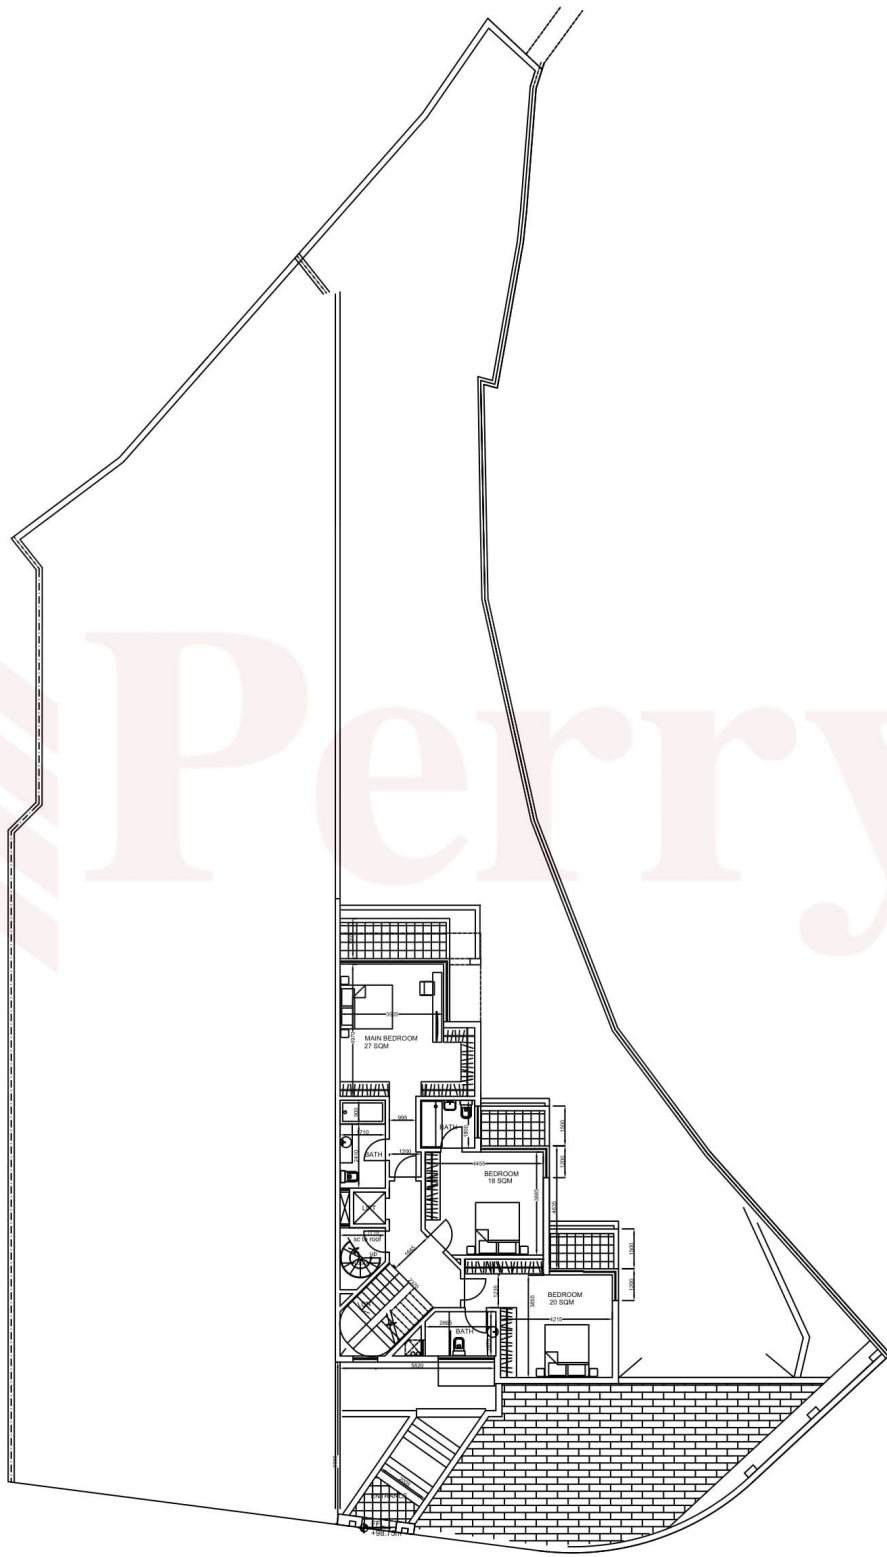


 **PROPOSED LEVEL 3**
SCALE 1:100



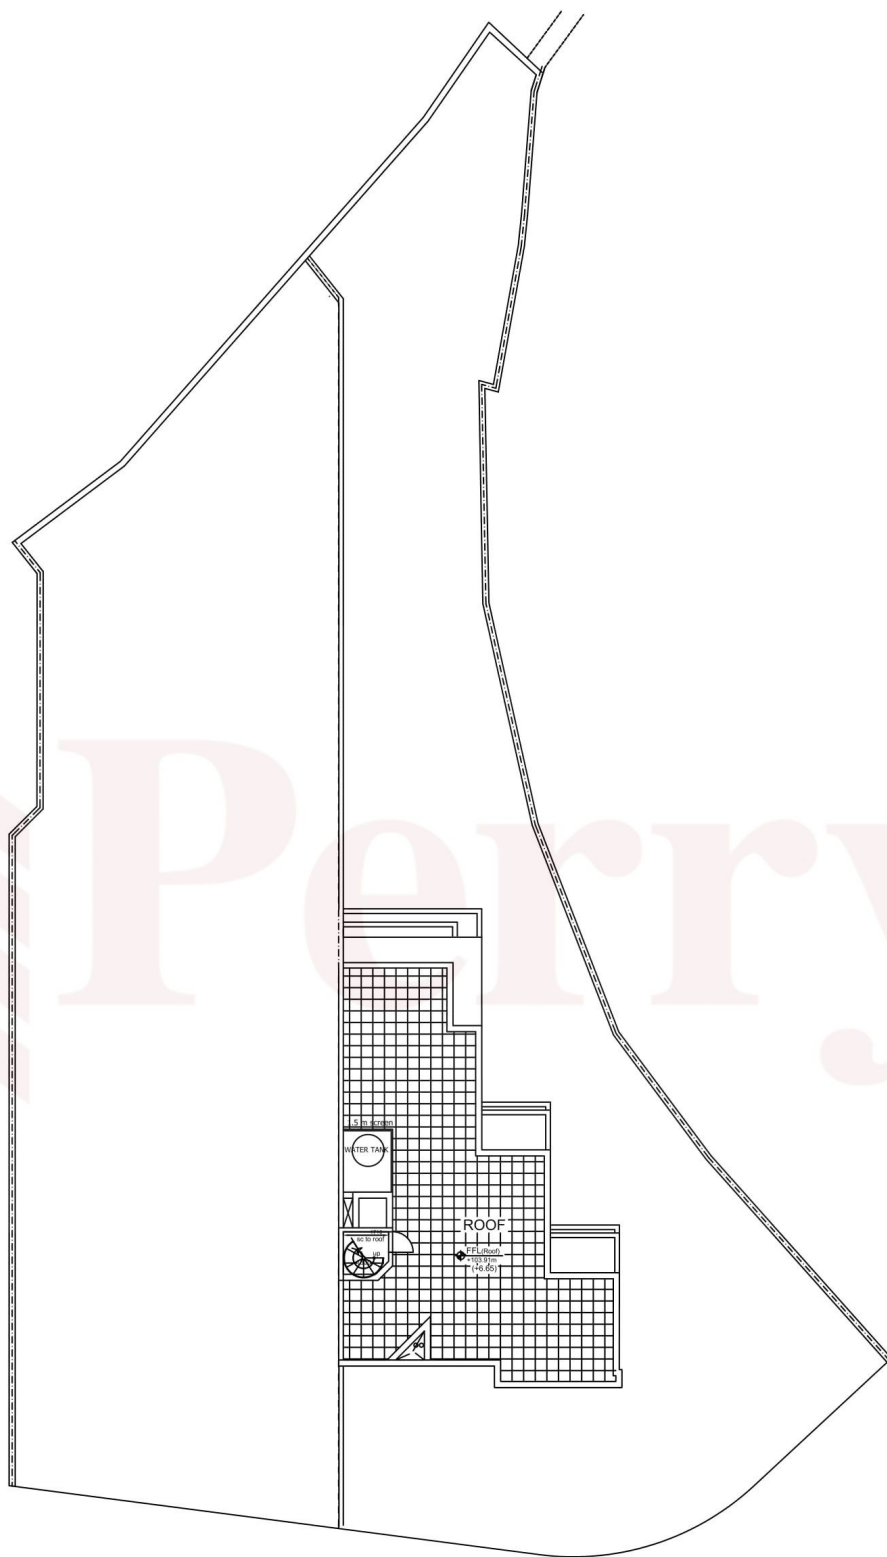

○ PROPOSED ROOF LEVEL
SCALE 1:100

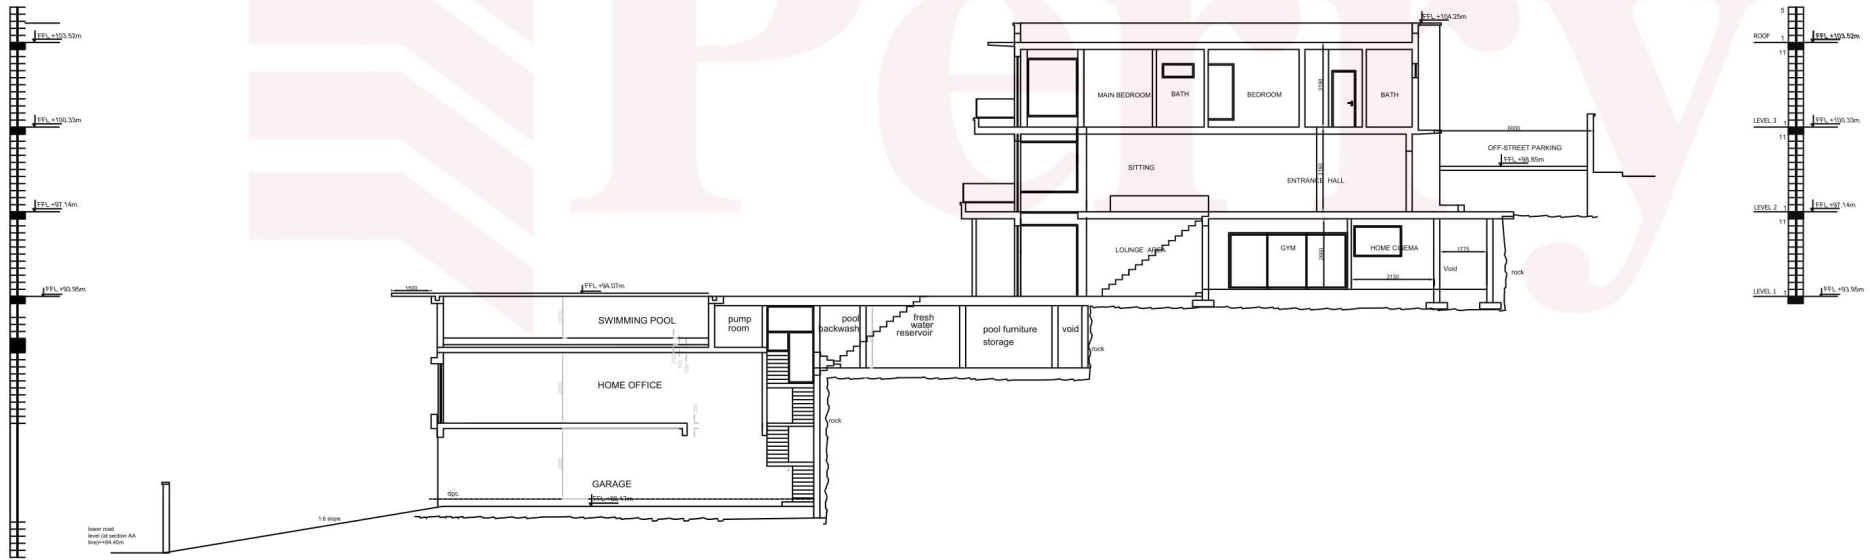


PROPOSED SECTION AA
 SCALE 1:100