




**APPROVED/ PROPOSED GROUND FLOOR PLAN**  
Scale 1:100

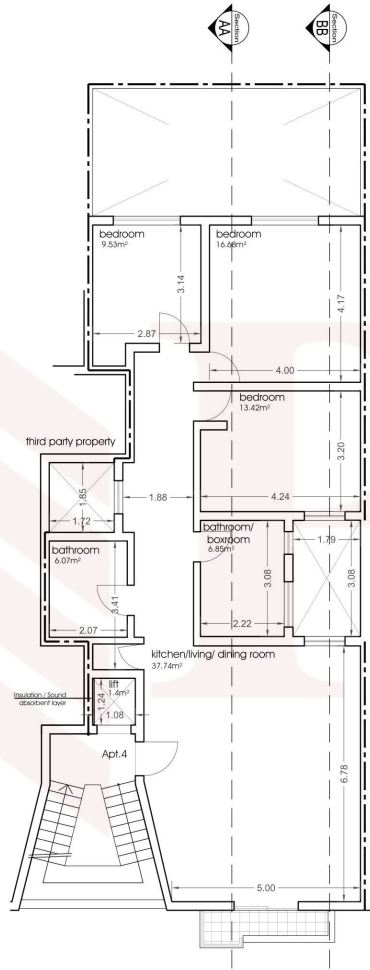


**APPROVED/ PROPOSED FIRST FLOOR PLAN**  
Scale 1:100

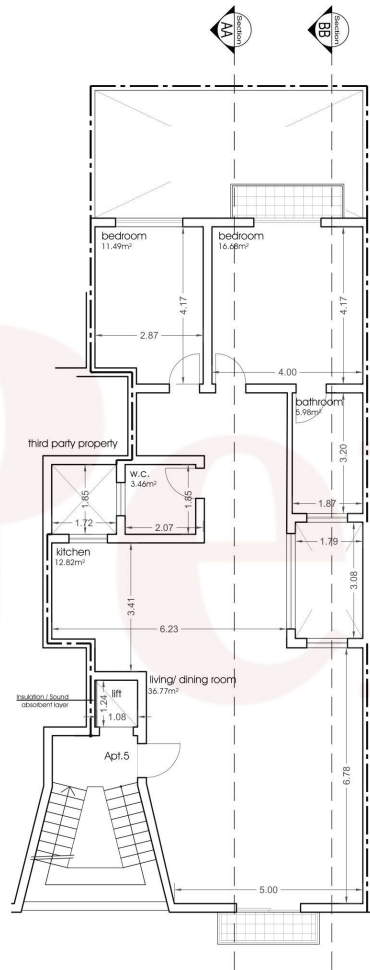


**APPROVED/ PROPOSED SECOND FLOOR PLAN**  
Scale 1:100

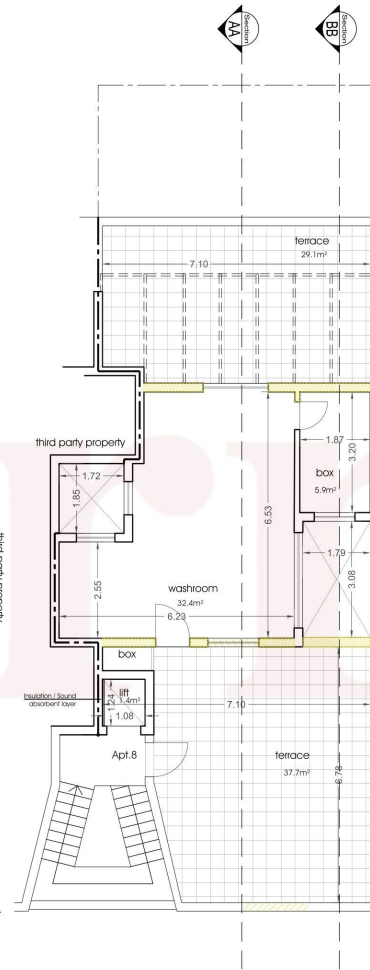

**APPROVED SETBACK FLOOR PLAN**  
Scale 1:100

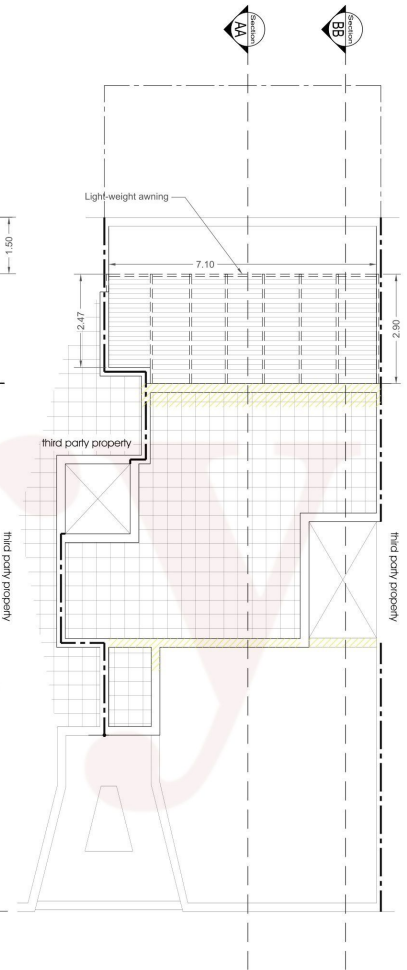


**APPROVED ROOF PLAN**  
Scale 1:100

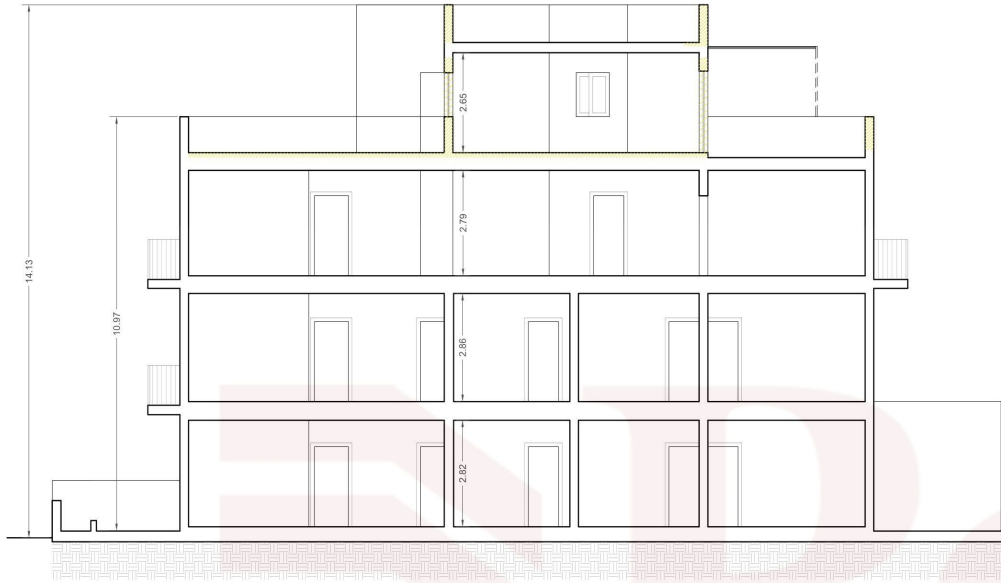


**APPROVED SECTION AA**  
Scale 1:100




**APPROVED SECTION BB**  
Scale 1:100

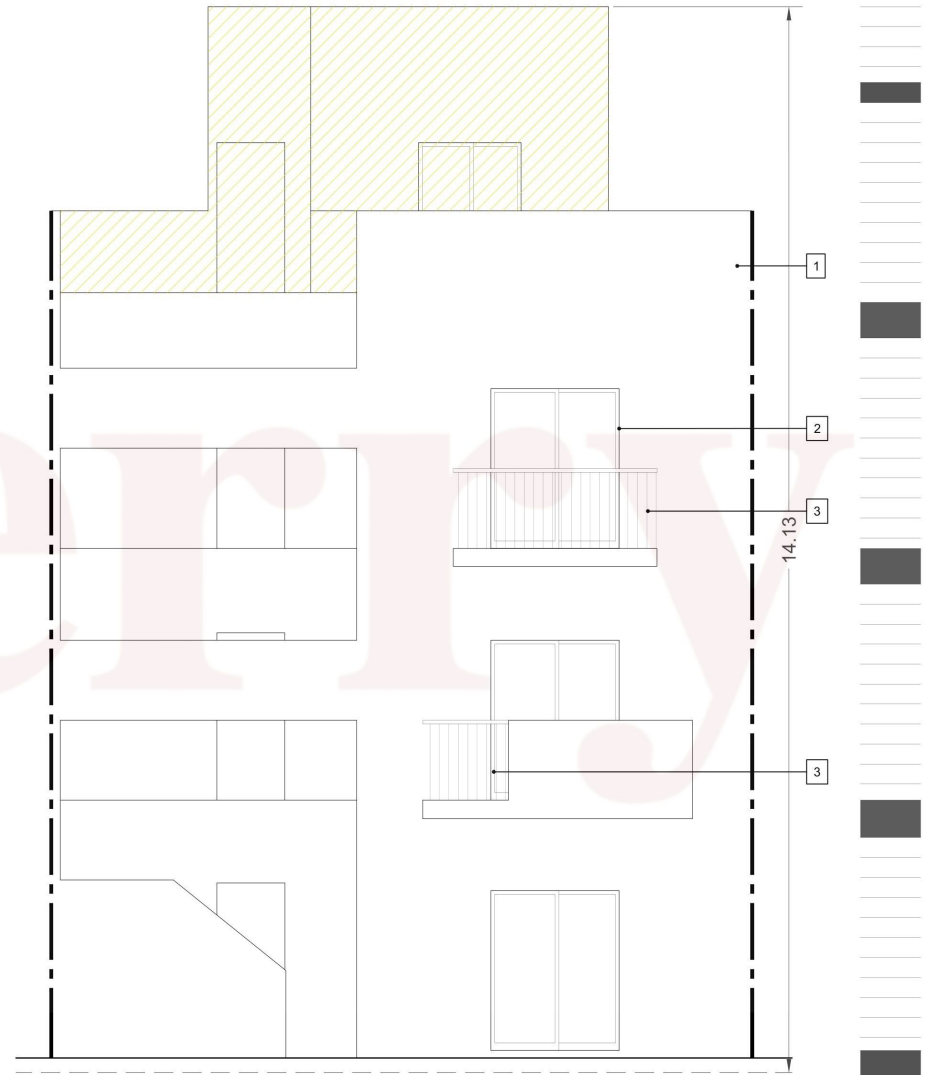


**APPROVED FRONT ELEVATION**  
Scale 1:50

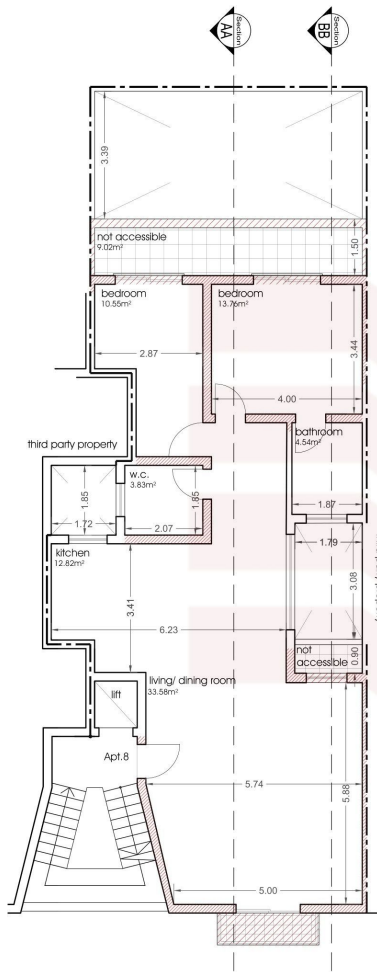


**PROPOSED THIRD FLOOR PLAN**  
Scale 1:100

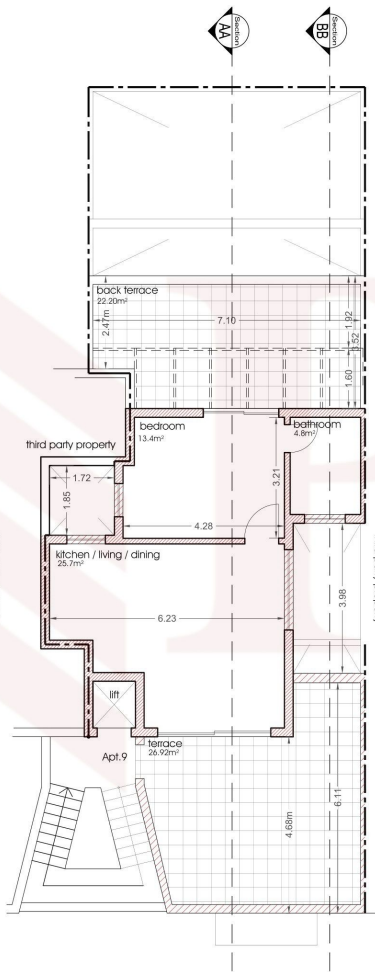

**PROPOSED SETBACK FLOOR PLAN**  
Scale 1:100

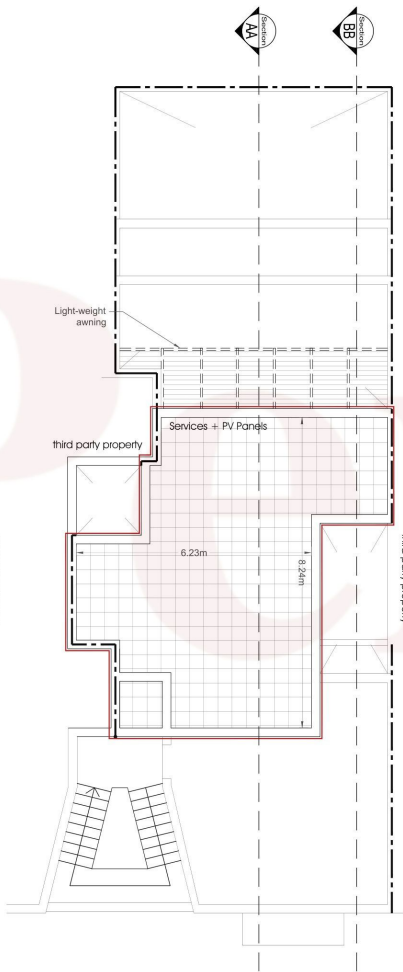


**PROPOSED TOP ROOF FLOOR PLAN**  
Scale 1:100

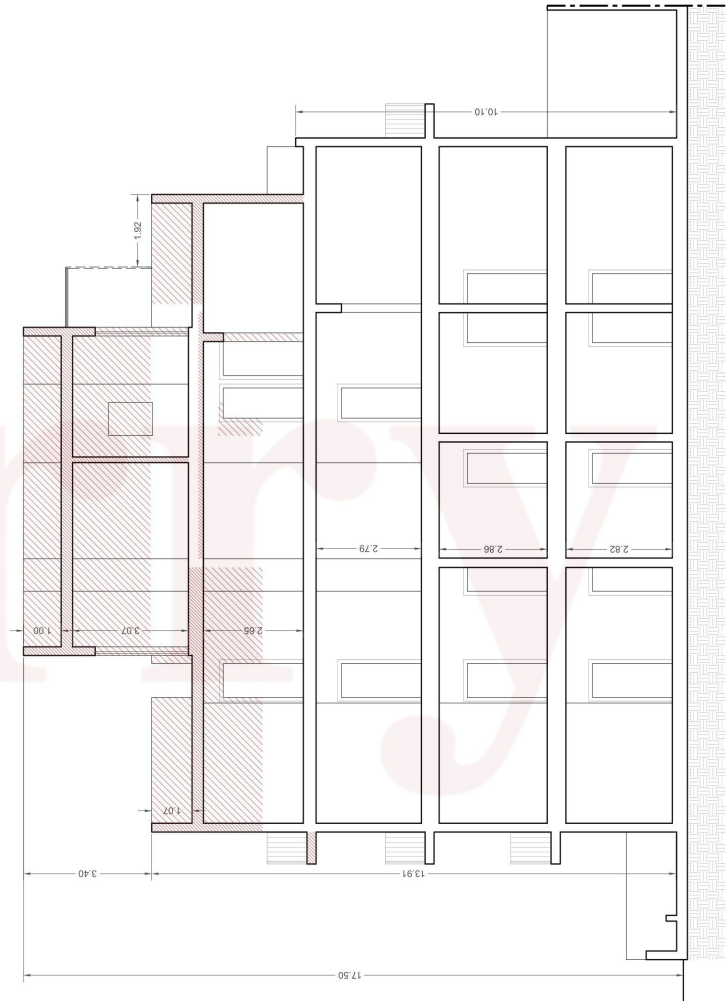

**PROPOSED SECTION AA**  
Scale 1:100

1m 0.5 0 1 2 3 4 5 6 7 8 9 10m  
Scale 1:100

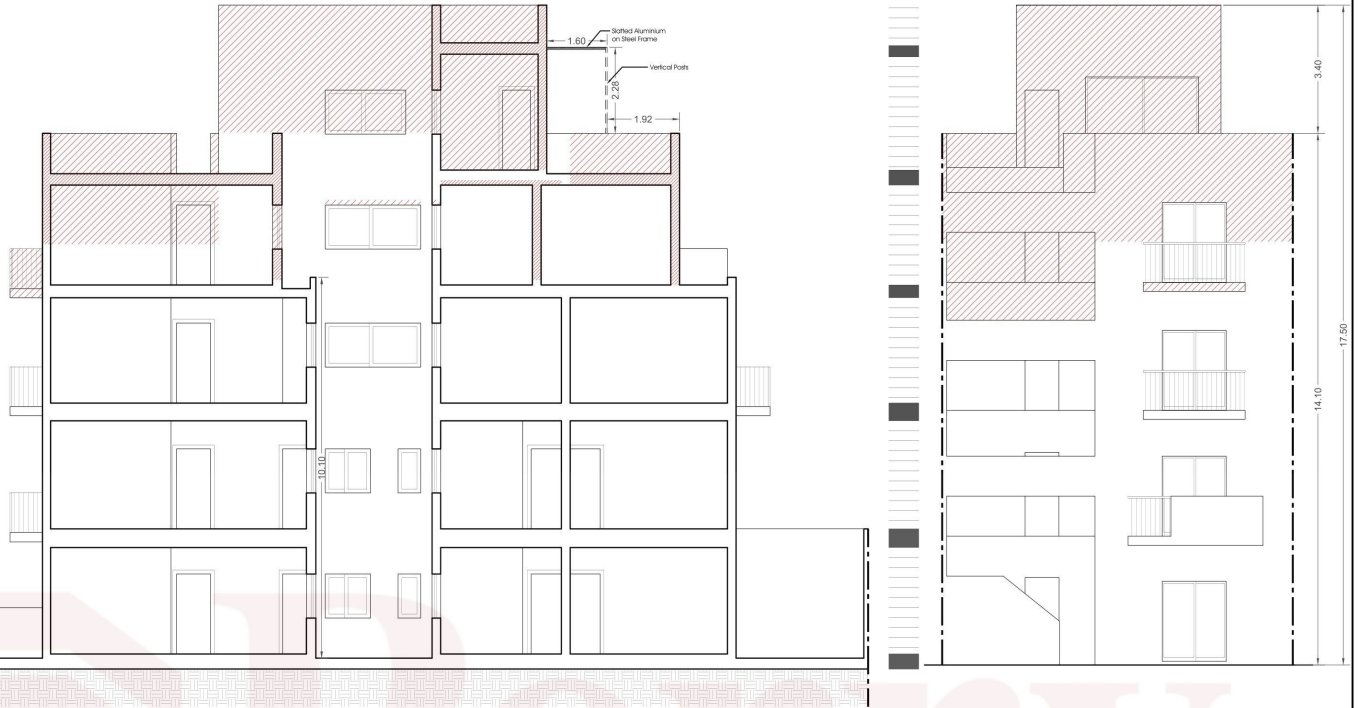


**PROPOSED SECTION BB**

Scale 1:100

**PROPOSED FRONT ELEVATION**

Scale 1:100

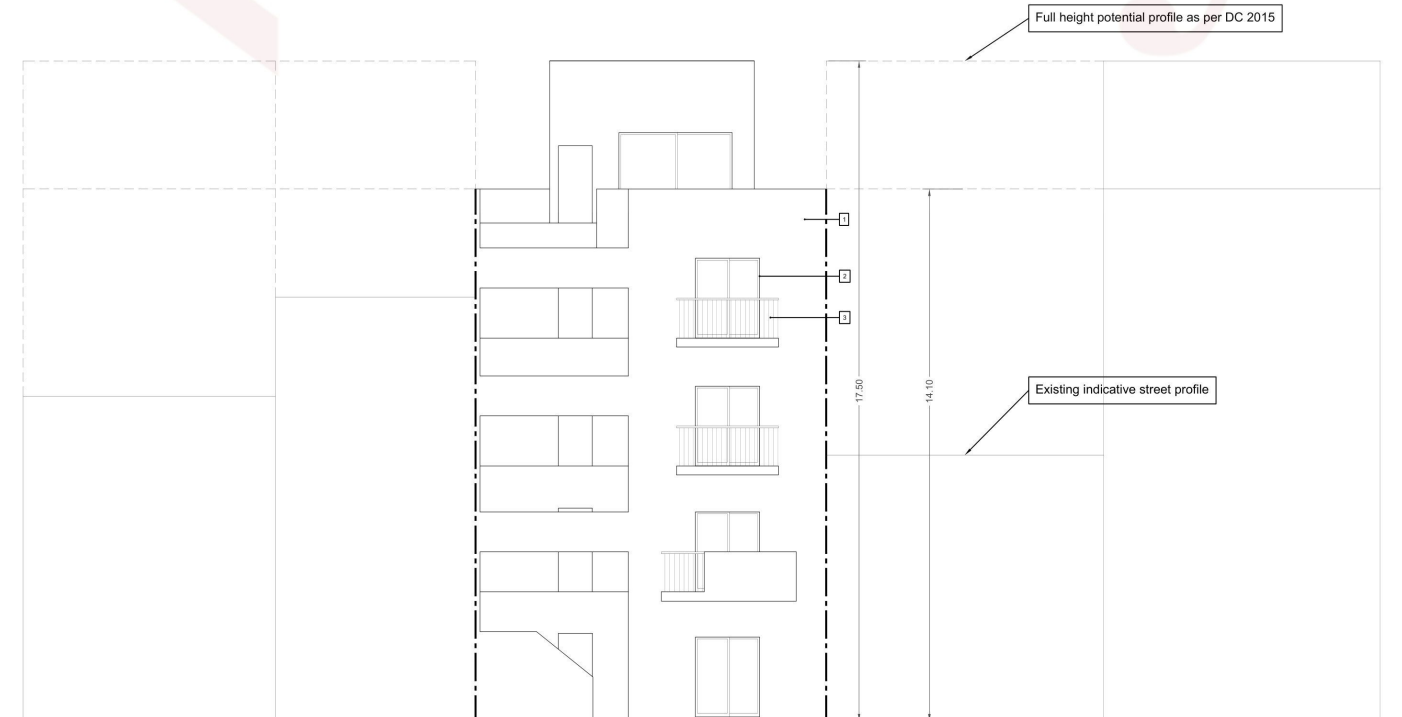

**PROPOSED STREET SCAPE ANALYSIS**

Scale 1:100