


# Proposed Basement - 1

Soft Landscaping (Back Garden)  
 Total Area of Soft Landscaping: 376.3 sqm.  
 Total Site Area: 2317 sqm.  
 Total % of Soft Landscaping in Back Garden: 16.2%

103.954

104.788

105.314

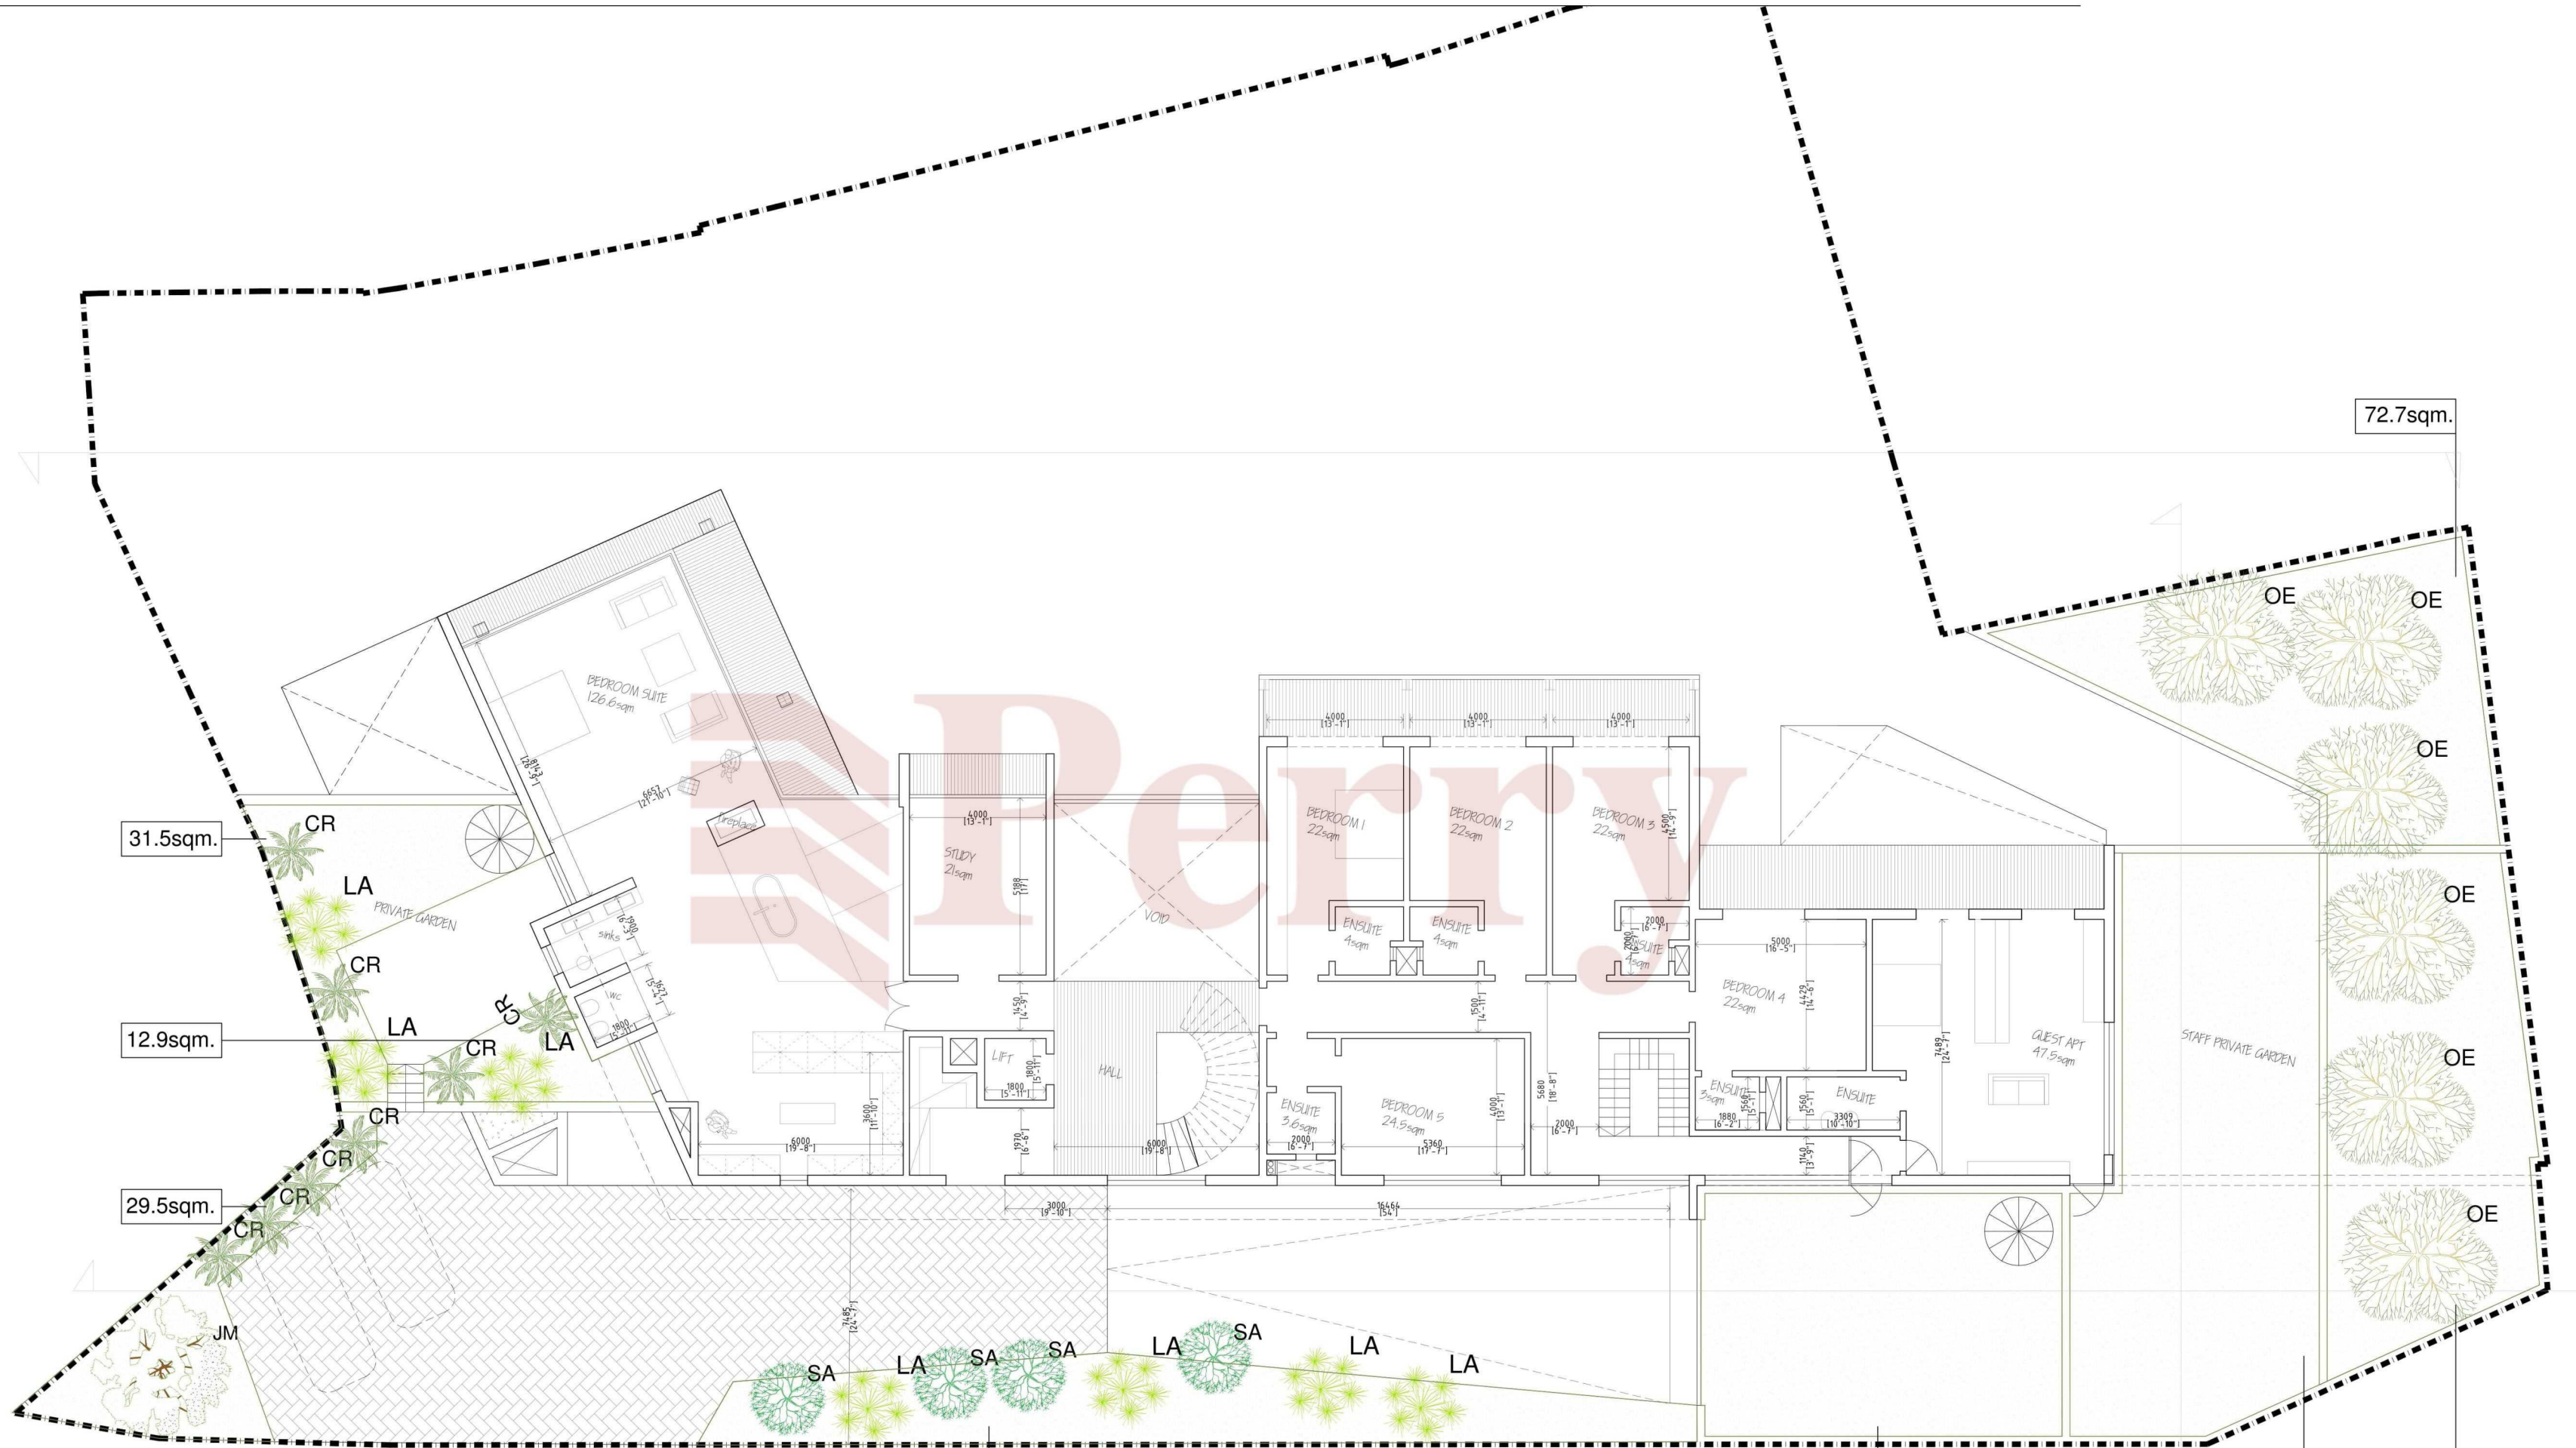

# Proposed Ground Floor

Soft Landscaping (Front and Side Curtilage)  
 Total Area of Soft Landscaping: 467.9 sqm.  
 Total Site Area: 2317 sqm.  
 Total % of Soft Landscaping in Front and Side Curtilage: 20.2%

103.954

104.788

105.314