


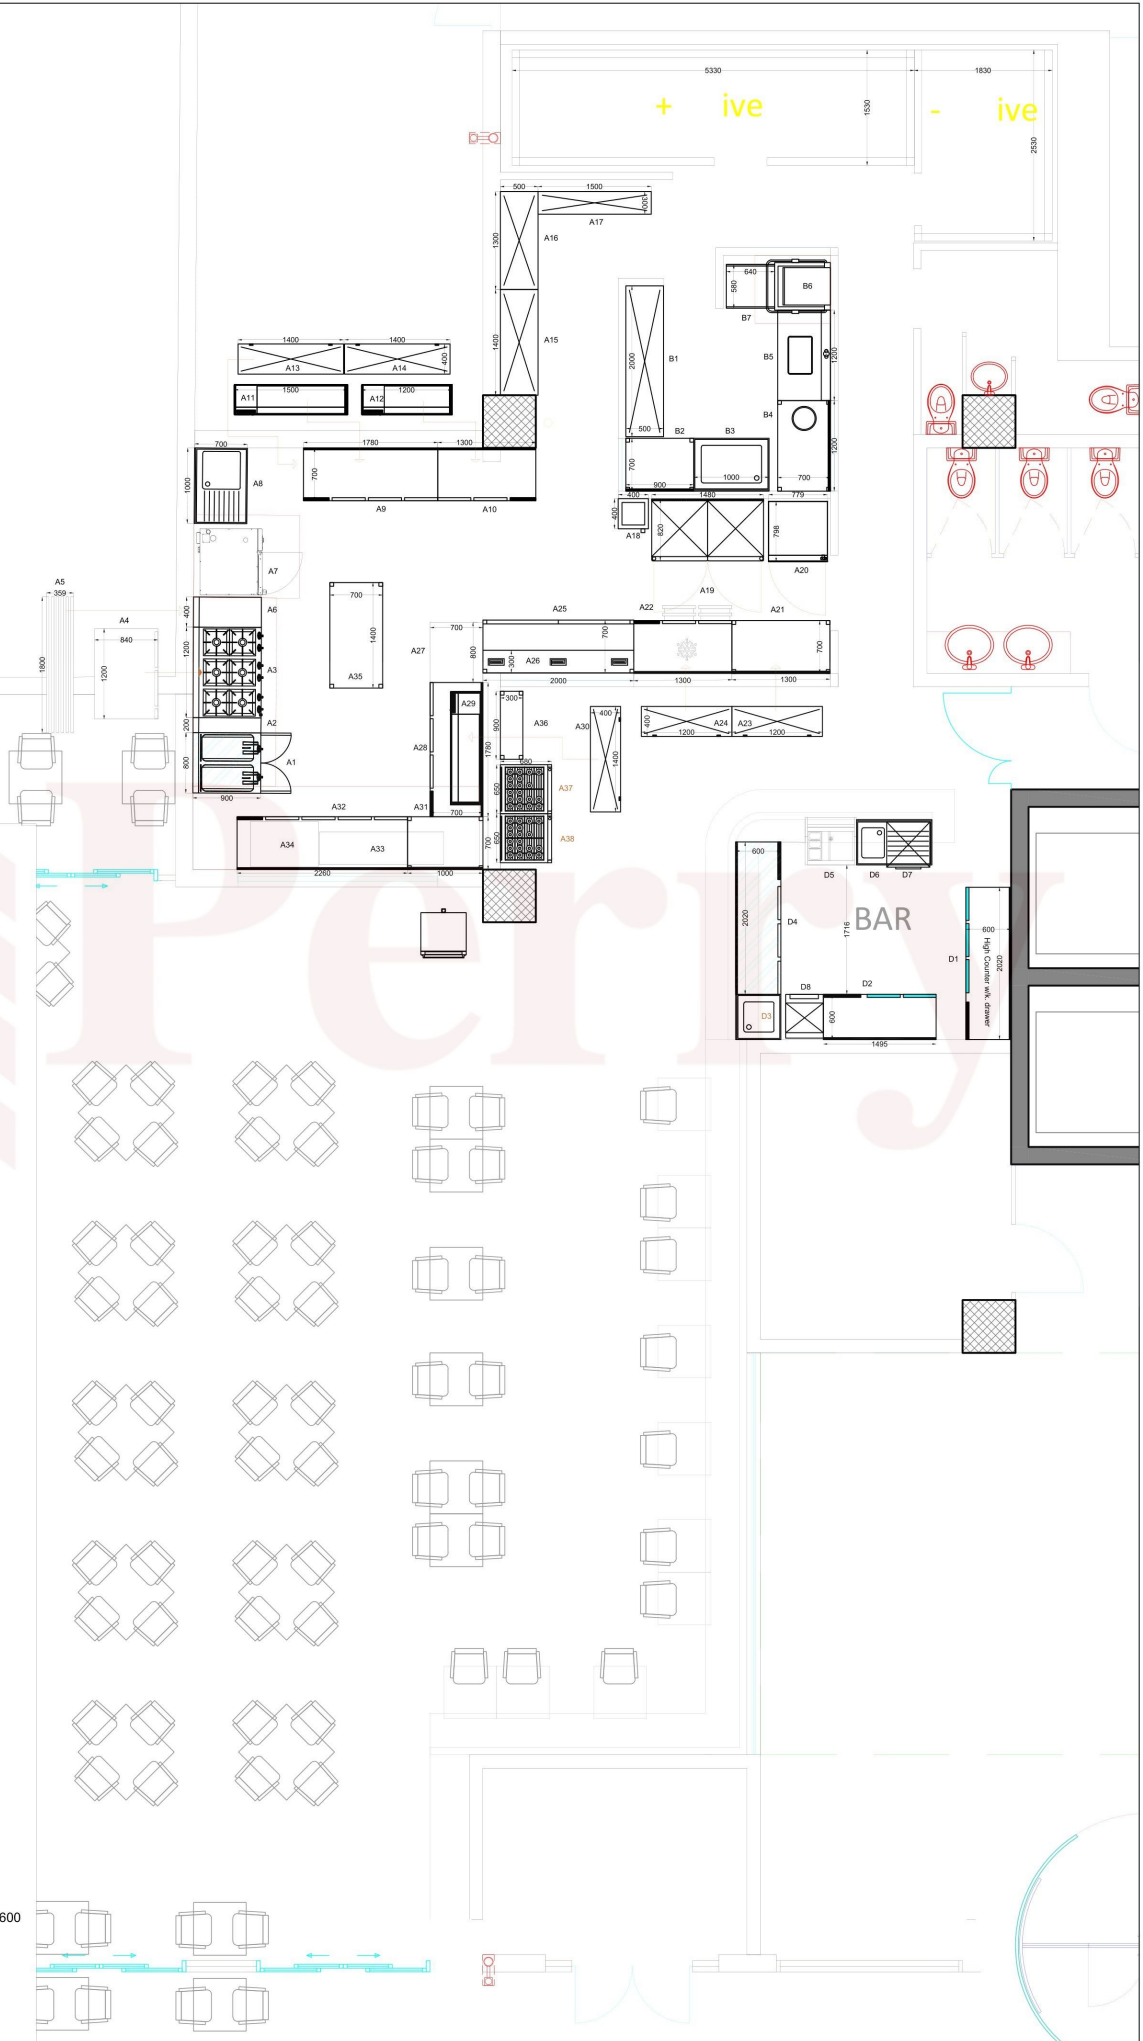



Kitchen Area

- A1 - Two bowl fryer (Existing) 800x900
- A2 - Neutral top 20x900
- A3 - Six burner 1200x900
- A4 - Under counter ref. unit 1200x840
- A5 - Pot rack 1800
- A6 - Neutral top 400x900
- A7 - Lainox 10G combi oven RHD
- A8 - Sink 1B1DL 1000x700
- A9 - Ref. GN counter MLHS 1780x700
- A10 - Ref. GN counter MLHS 1300x700
- A11 - Saladette 1500x385
- A12 - Saladette 1200x385
- A13 - Wall hanging shelving 1400x400
- A14 - Wall hanging shelving 1400x400
- A15 - Stand alone shelving 1400x500
- A16 - Stand alone shelving 1300x500
- A17 - Stand alone shelving 1500x300
- A18 - Knee operated w.h.b. 400x400
- A19 - Upright dbl. door fridge 1480x820
- A20 - Blast freezer 10G 779x798
- A21 - SS table 1300x700
- A22 - Freezer counter w/drawers 1300x700
- A23 - Wall hanging shelving x2 1200x400
- A24 - Wall hanging shelving x2 1200x400
- A25 - Hot cupboard 2000x700
- A26 - Two tier pass through 2000x300
- A27 - SS table 800x700
- A28 - Ref. GN counter 1780x700
- A29 - Saladette 1500x385
- A30 - Wall hanging shelving 1400x400
- A31 - SS table 1000x700
- A32 - Ref. GN counter 2260x700
- A33 - Grill (Not from us)
- A34 - Chicken rotisserie (Not from us)
- A35 - SS table 1400x700 (No splash back)
- A36 - SS table 900x300
- A37 - Wine fridge 650x680 Coolhead
- A38 - Wine fridge 650x680 Coolhead

Washing Area

- B1 - Stand alone shelving 2000x500
- B2 - SS table 900x700
- B3 - Pot wash sink 1B 1000x700
- B4 - SS table w/garbage chute 1200x700
- B5 - Pre-wash table (Sink only) 1200x700
- B6 - Top loading dishwasher
- B7 - Exit table

Walk-Is

- C1 - Stand alone shelving 1600x300
- C2 - Stand alone shelving 900x500
- C3 - Stand alone shelving 2000x500
- C4 - Stand alone shelving 1100x500
- C5 - Stand alone shelving 2000x500
- C6 - Stand alone shelving 900x500
- C7 - Stand alone shelving 1600x500
- C8 - Stand alone shelving 1700x500
- C9 - Stand alone shelving 1500x500
- C10 - Stand alone shelving 1900x500

Bar Area

- D1 - Ref. high counter w/glass doors and K.O. drawer 2020x600
- D2 - Ref. counter w/glass doors 1495x600
- D3 - Sink 600x600
- D4 - Ref. counter (Existing) 2020x600
- D5 - Ice-well 680x630
- D6 - Sink 1B1DR for dishwasher 1000x700
- D7 - Dishwasher for 50x50 rack
- D8 - Ice-machine BRCB 425